


1 Existing Site Plan

Scale: 1" = 10'-0"

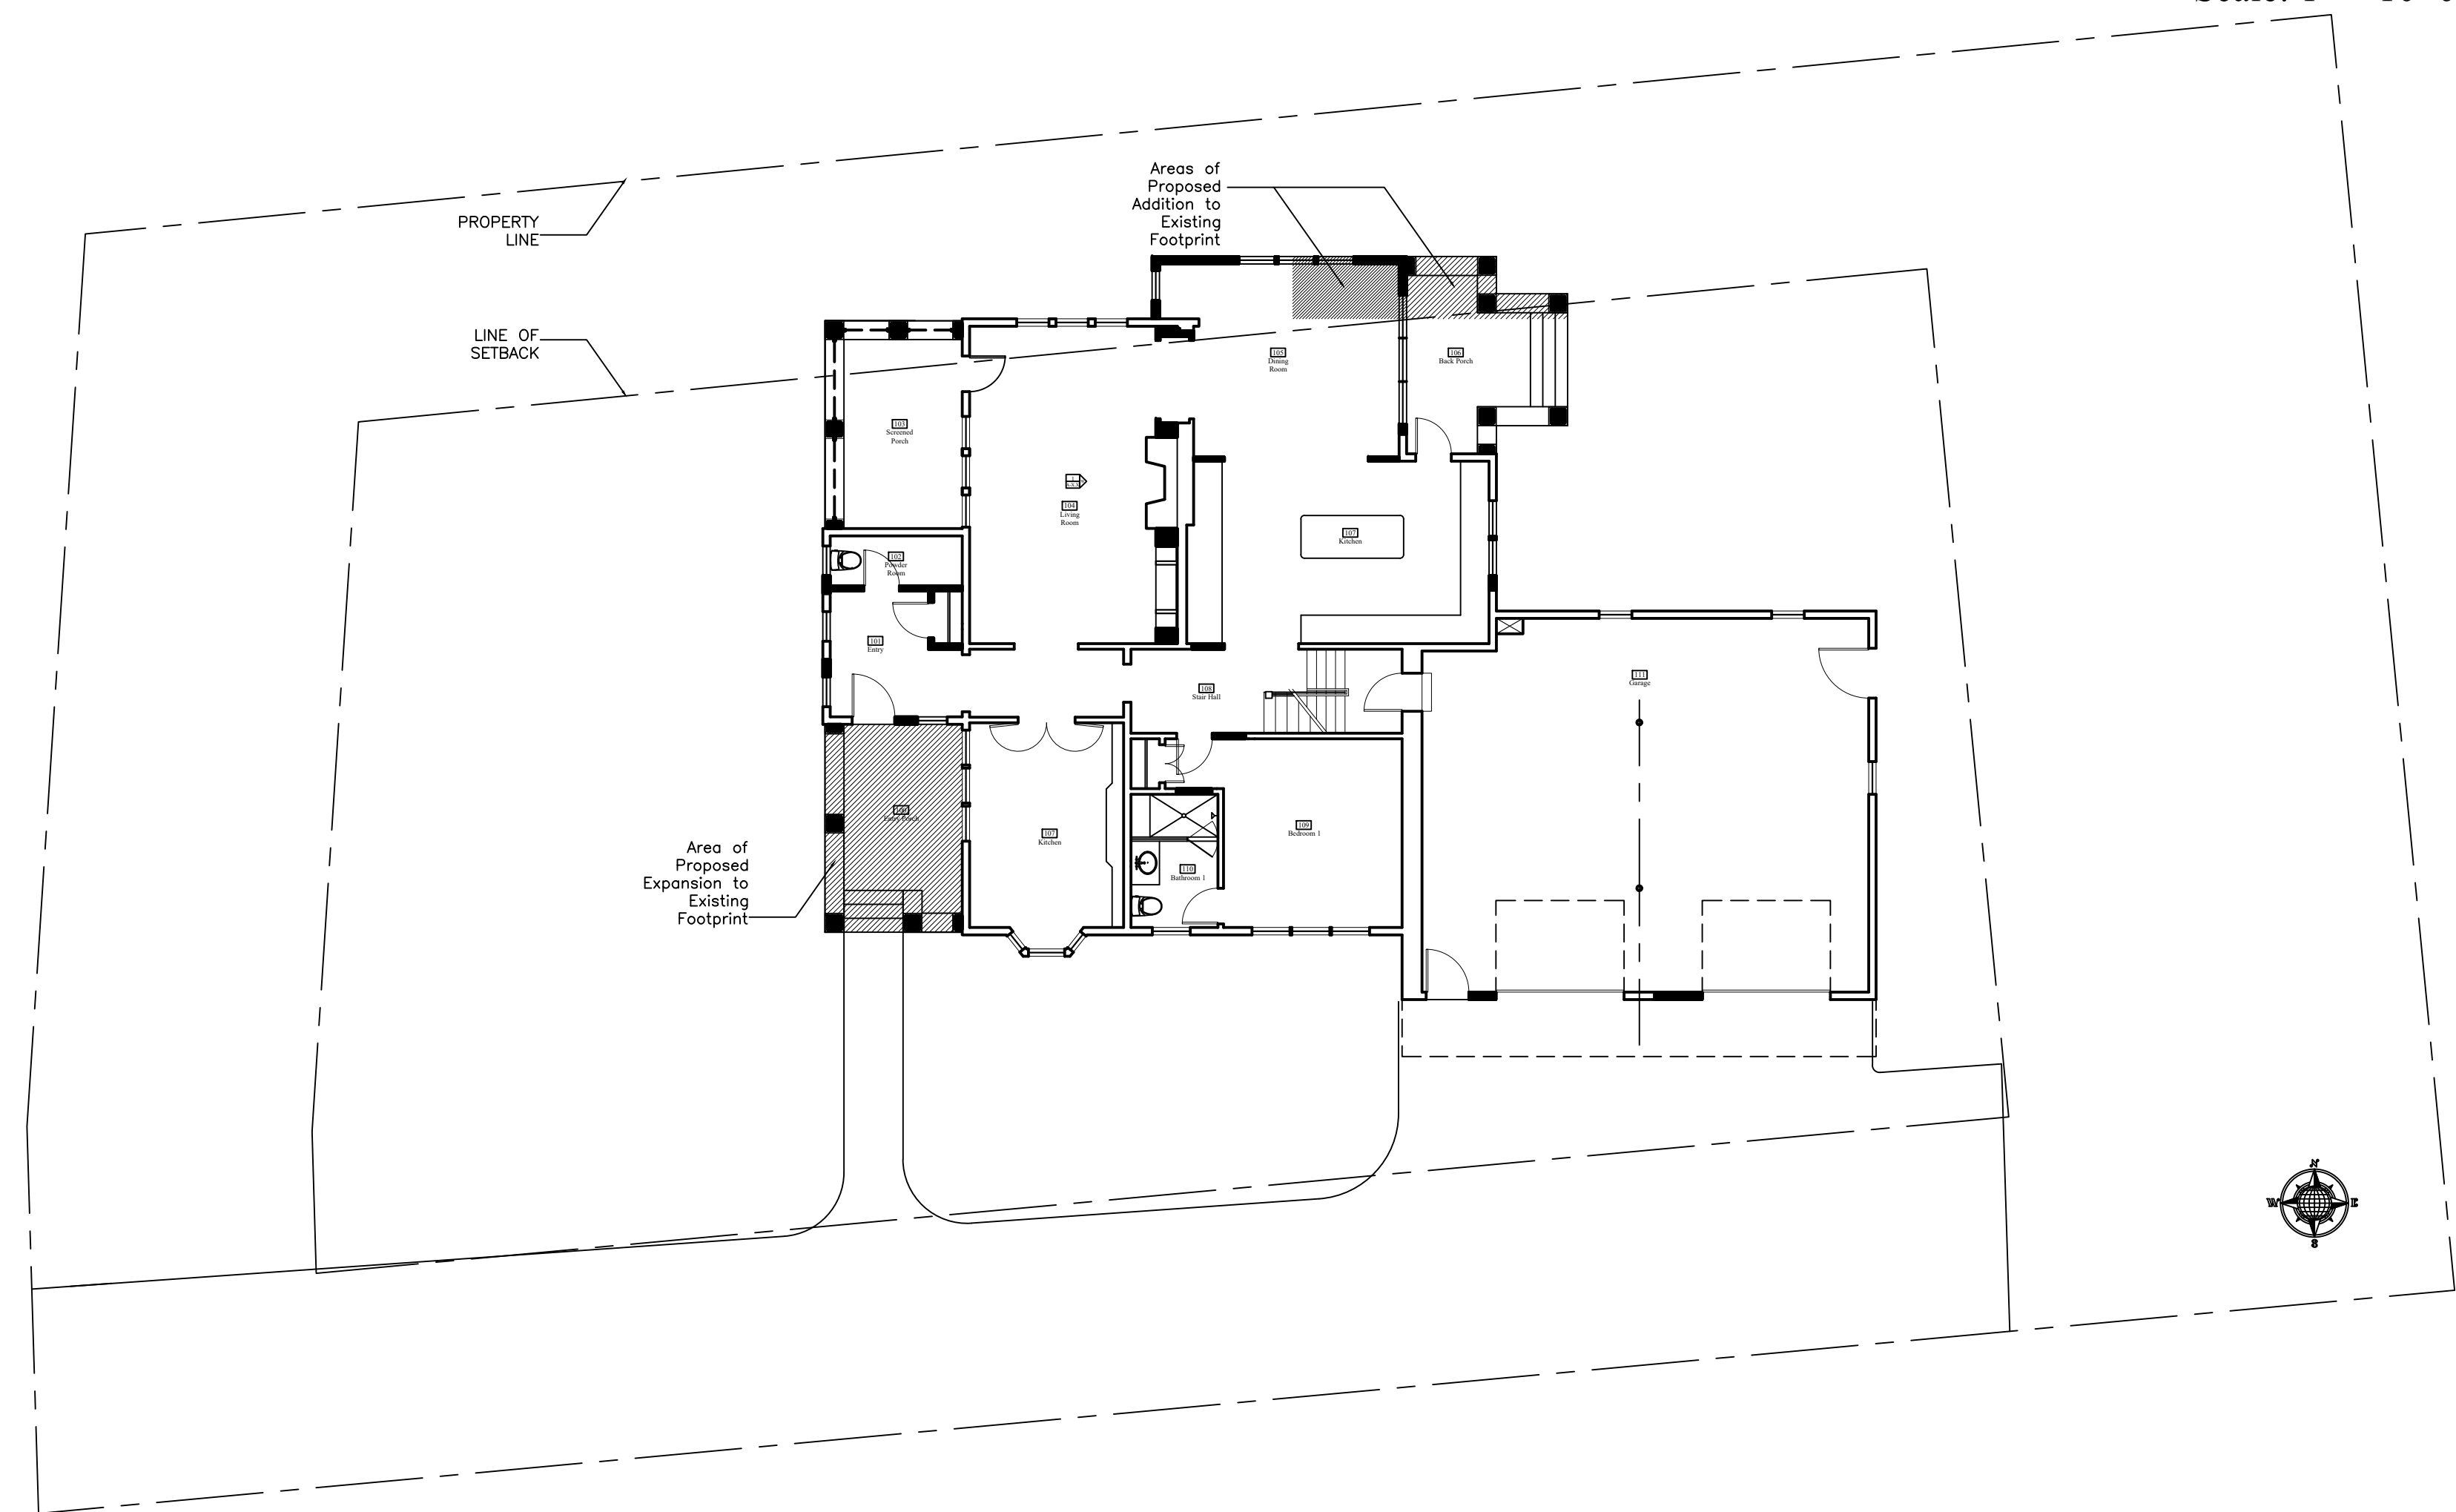


2 Proposed Site Plan

Scale: 1" = 10'-0"

Revisions:

Drawn By:
Date: 3 March 2021

COLLINS GRAY RESIDENCE
 155 Monument Street
 Concord, Massachusetts
RAMSAY GOURD ARCHITECTS
 7190 Main Street • Manchester Center, VT
 (802) 362-1480 • FAX (802) 362-0179

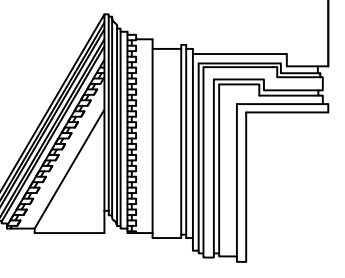

Site Plan

S-1.0