




ENTRANCE ELEVATION
SCALE 1/4" = 1'-0"
(NORTH ELEVATION)




SOUTH ELEVATION
SCALE 1/4" = 1'-0"

Handwritten notes:
12-11-21
12-11-21
12-11-21

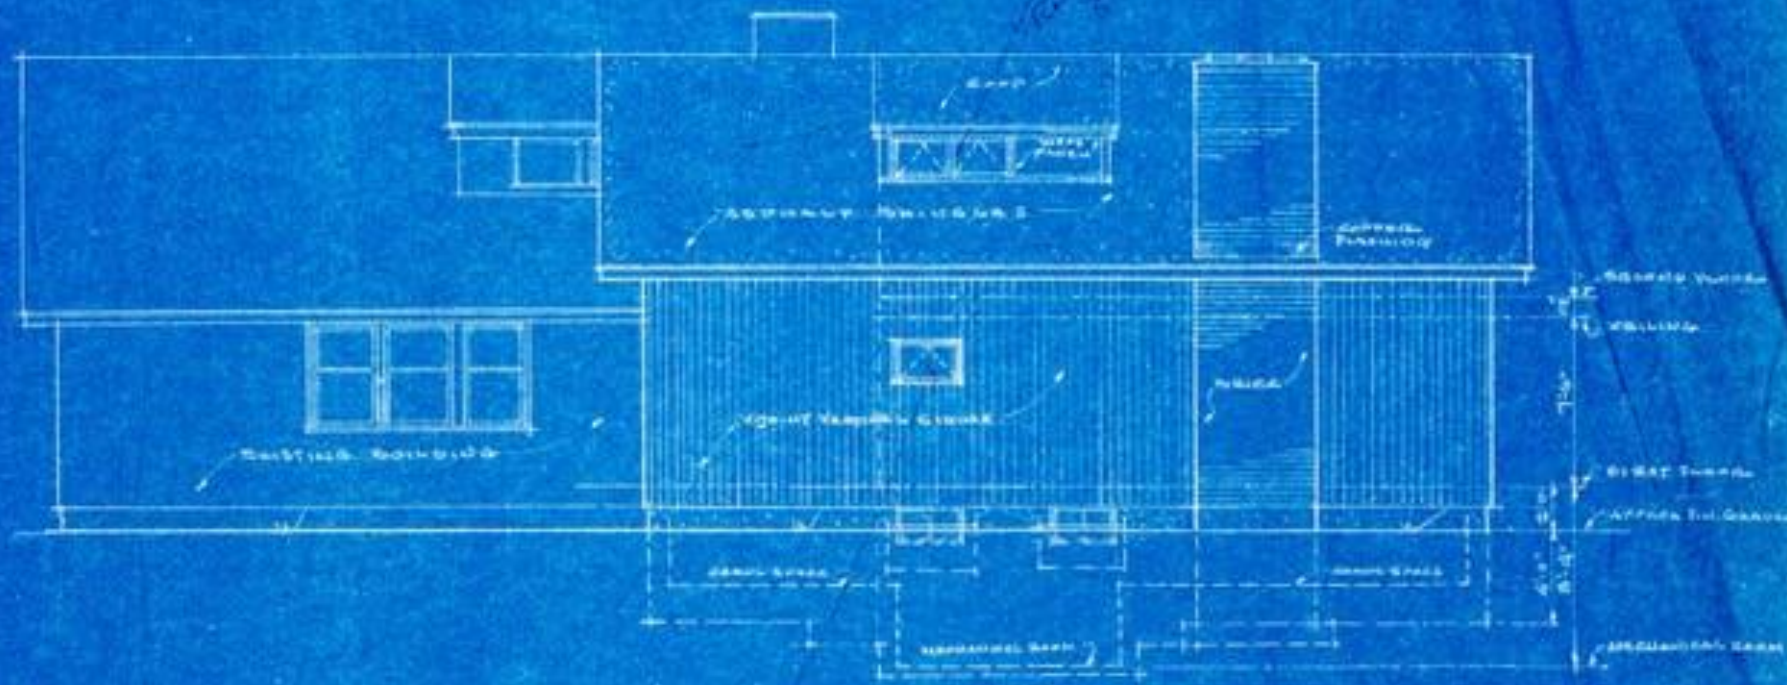


WEST ELEVATION
SCALE: 1/4" = 1'-0"

Handwritten notes:
12-11-21
12-11-21
12-11-21

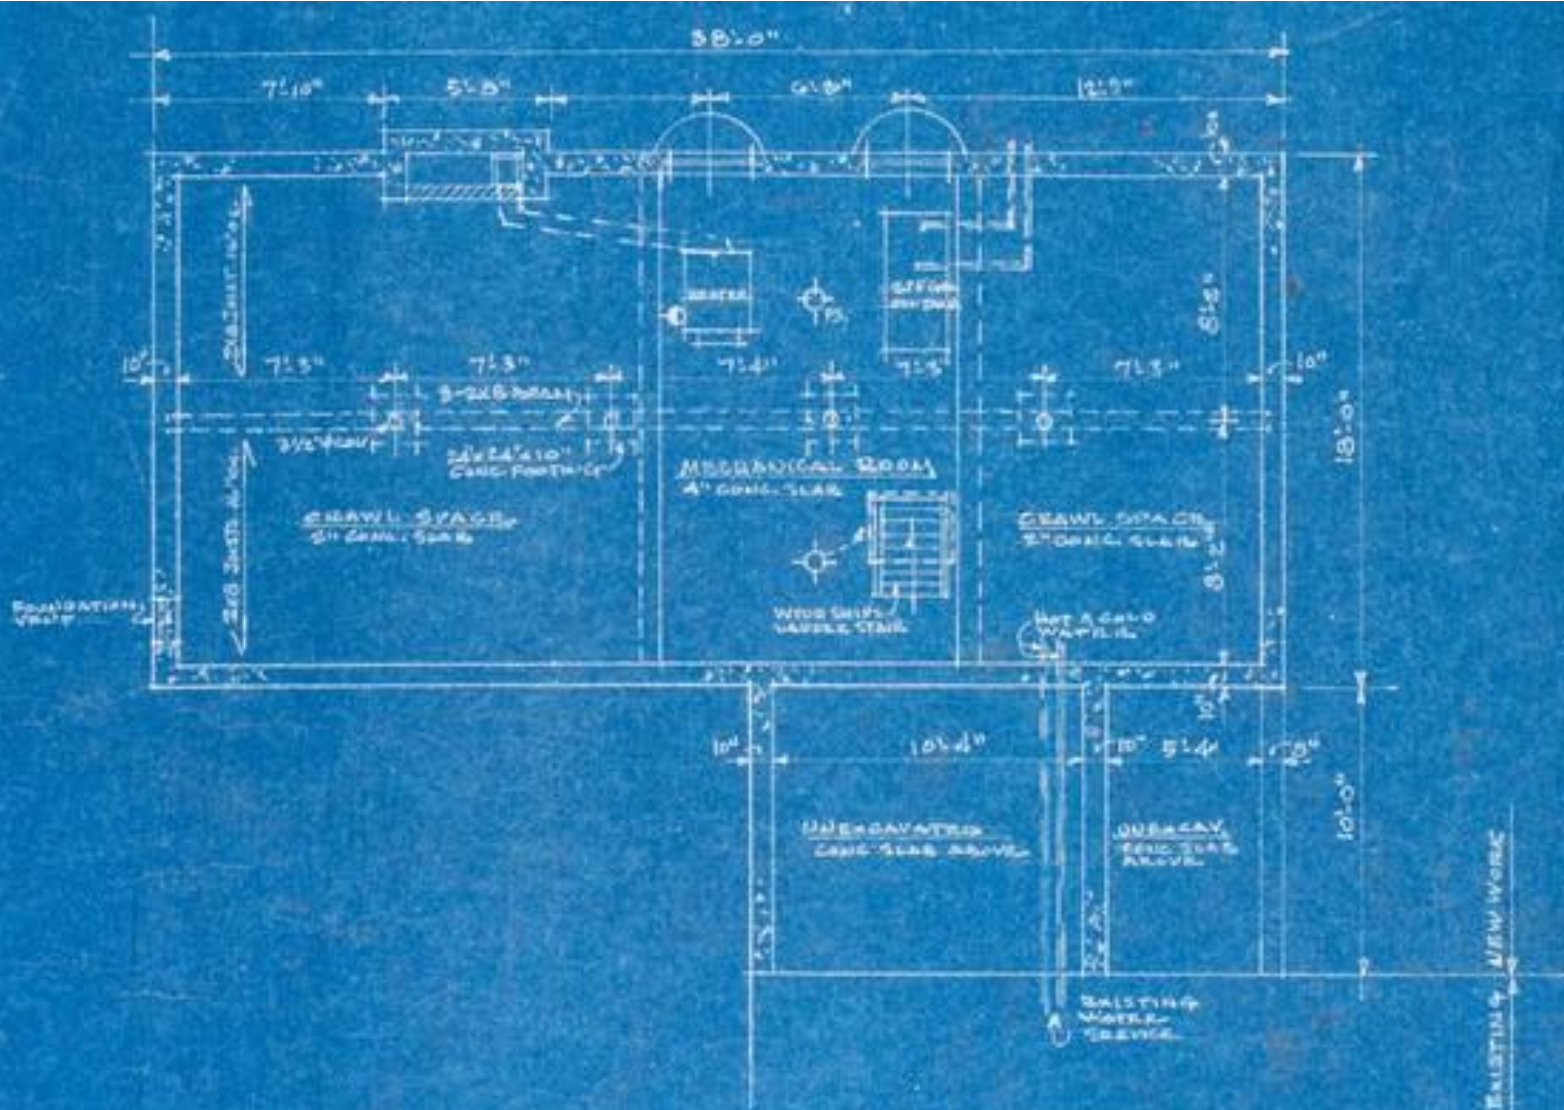

FOUNDATION PLAN & MECHANICAL ROOM

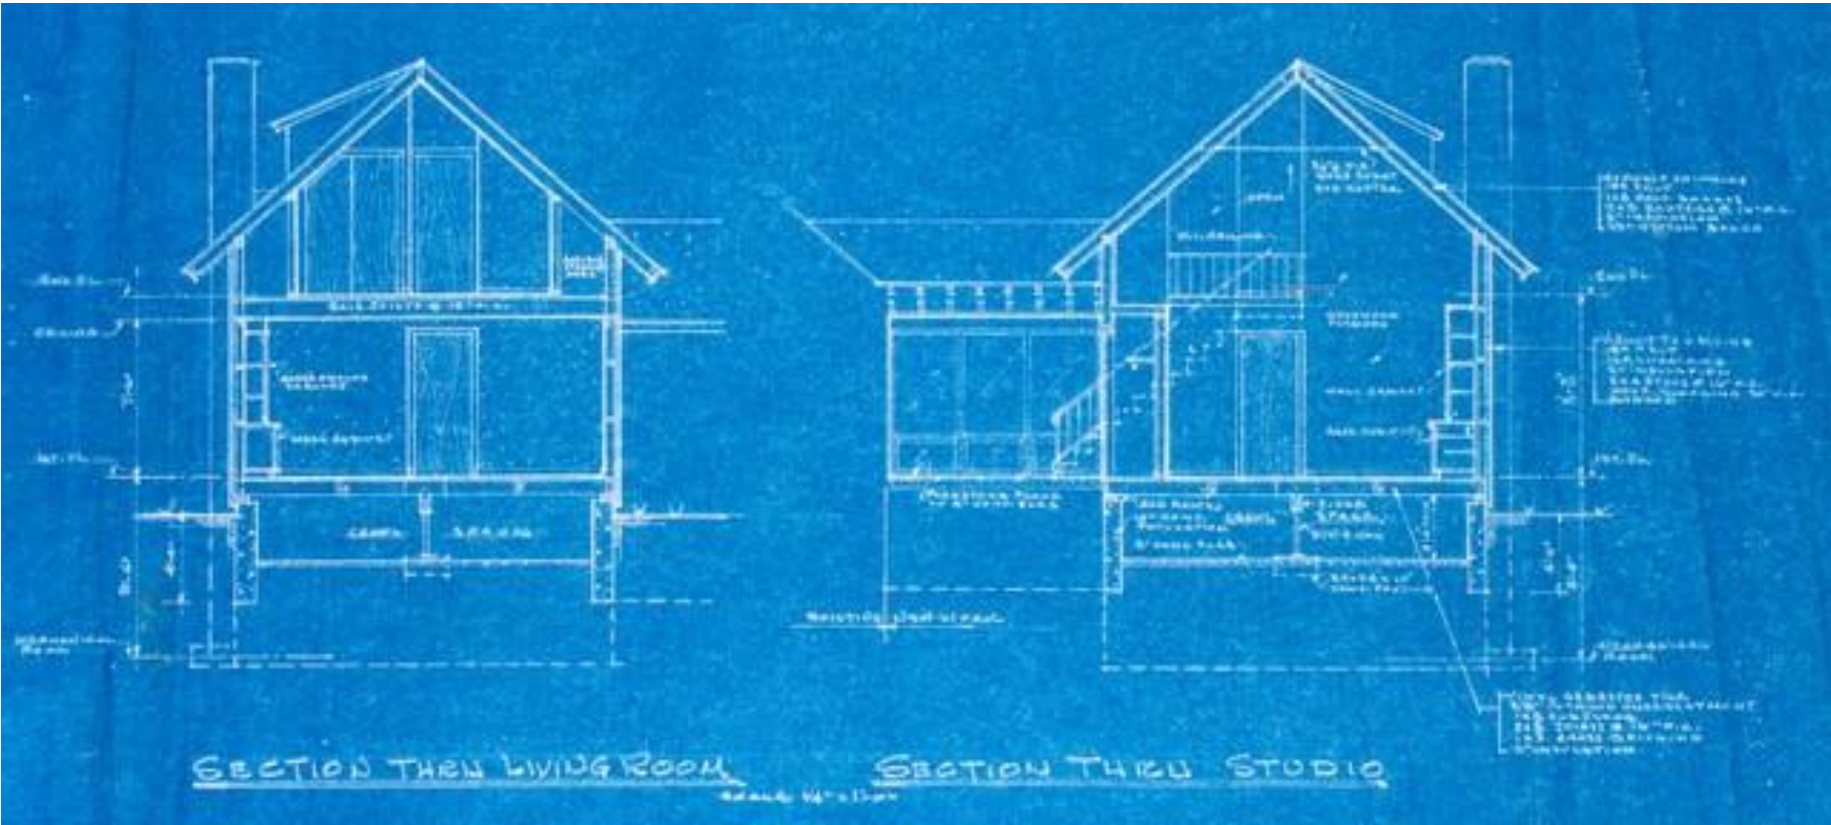

Salisbury River

path by river

in the Meigs

back

back


back to pond


wood with planting of an
ornamental shrub, such as
a rhododendron, to screen
the house

planting bed of shrubs
and trees, to be
planted on top




LANDSCAPE DESIGN FOR
MR. & MRS. ELIOT BARTLETT
CONCORD, MASS. NOV. 15 1921
DORRIS L. MACAULIFF
LANDSCAPE ARCHITECT

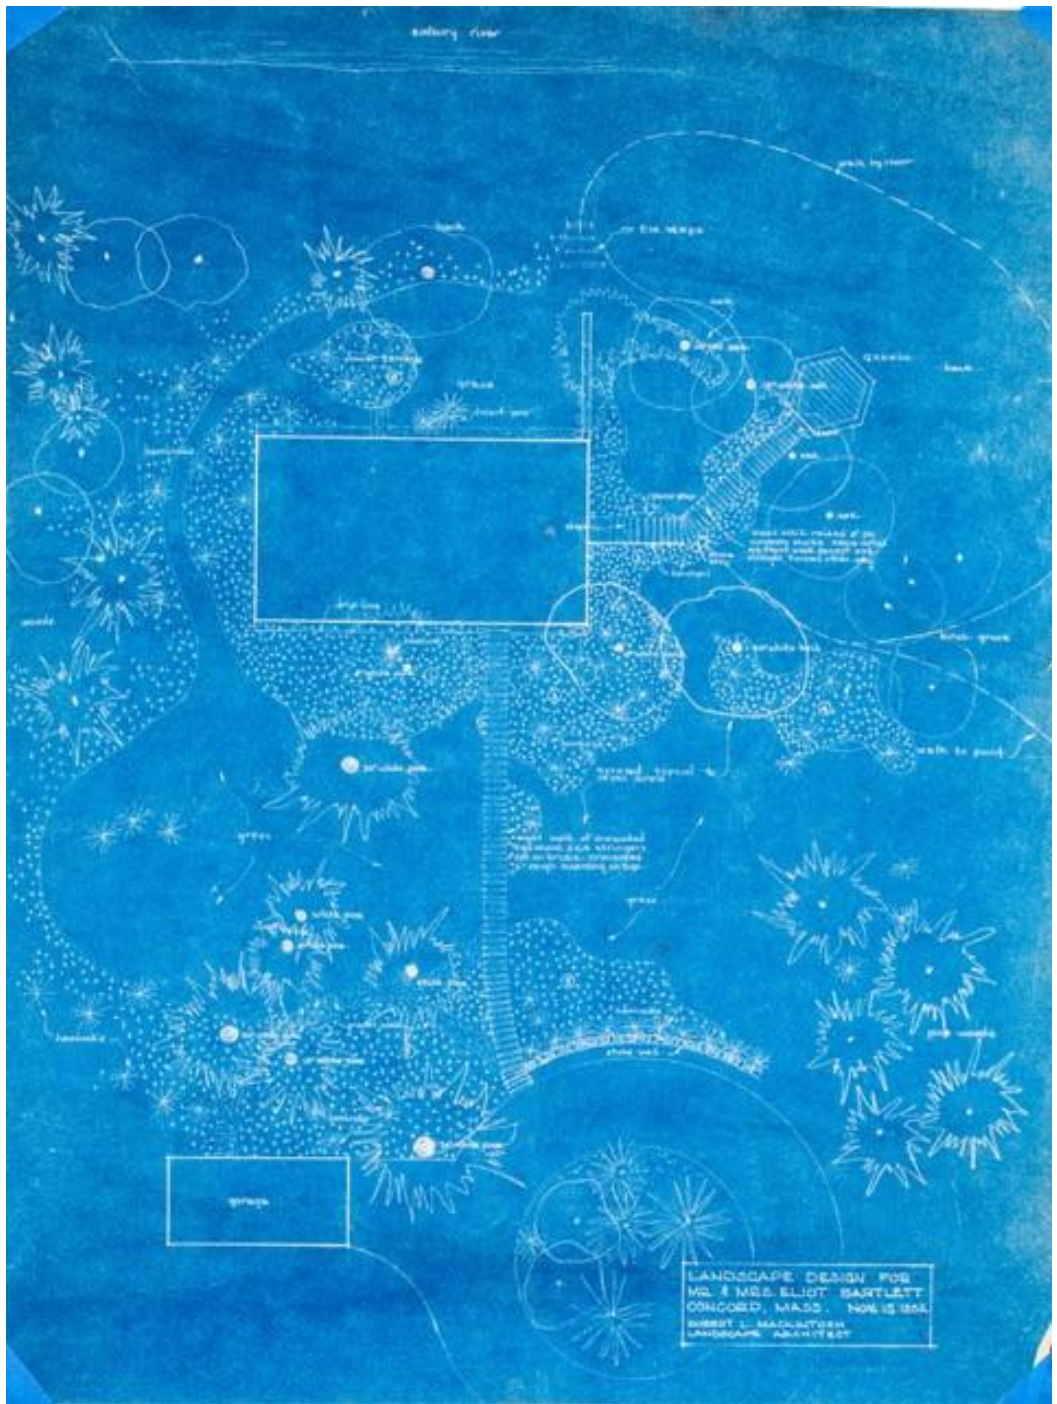


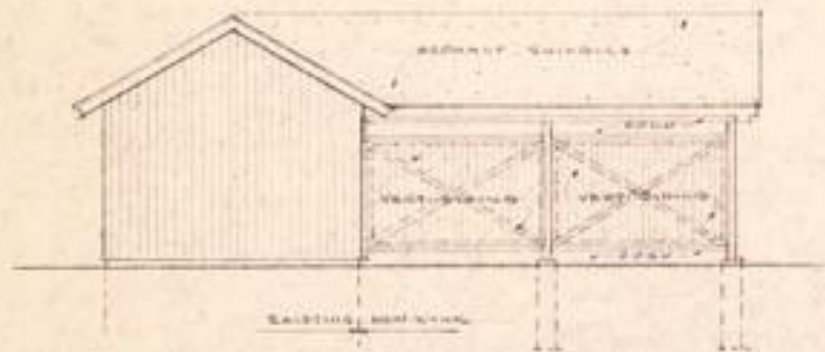


NORTH ELEVATION

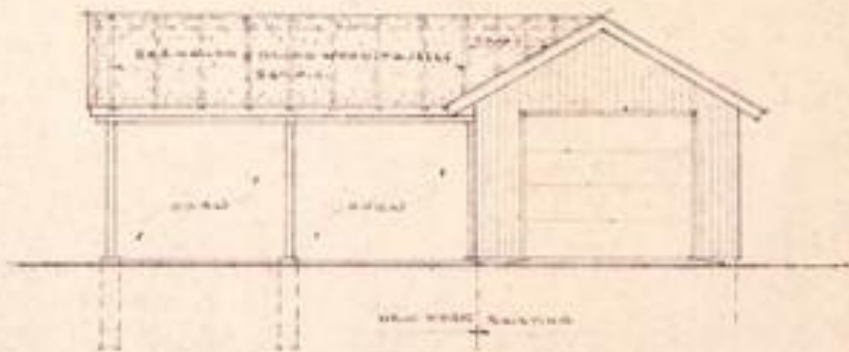

SOUTH ELEVATION

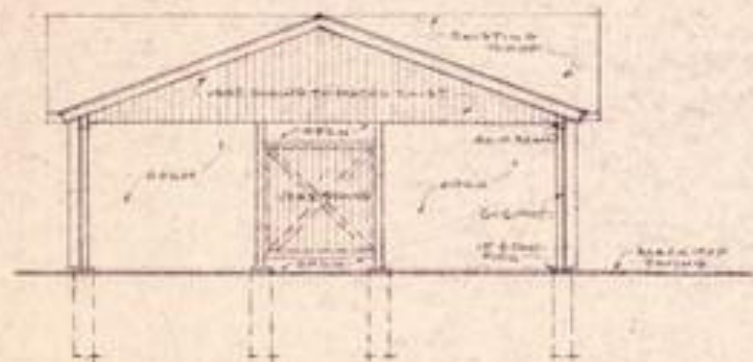

WEST ELEVATION

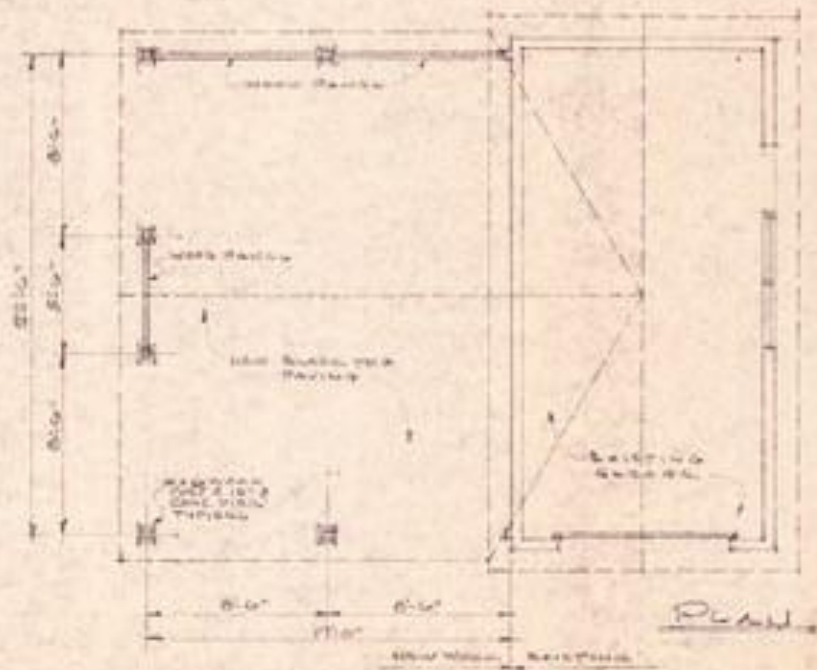

PLAN

ADDITION TO GARAGE OF MR. & MRS. E. F. BARKLETT
 38 HEATH'S BRIDGE ROAD
 CONCORD, MASS.

JUN 17, 1903
 G-1