




SOUTH ELEVATION - EXISTING

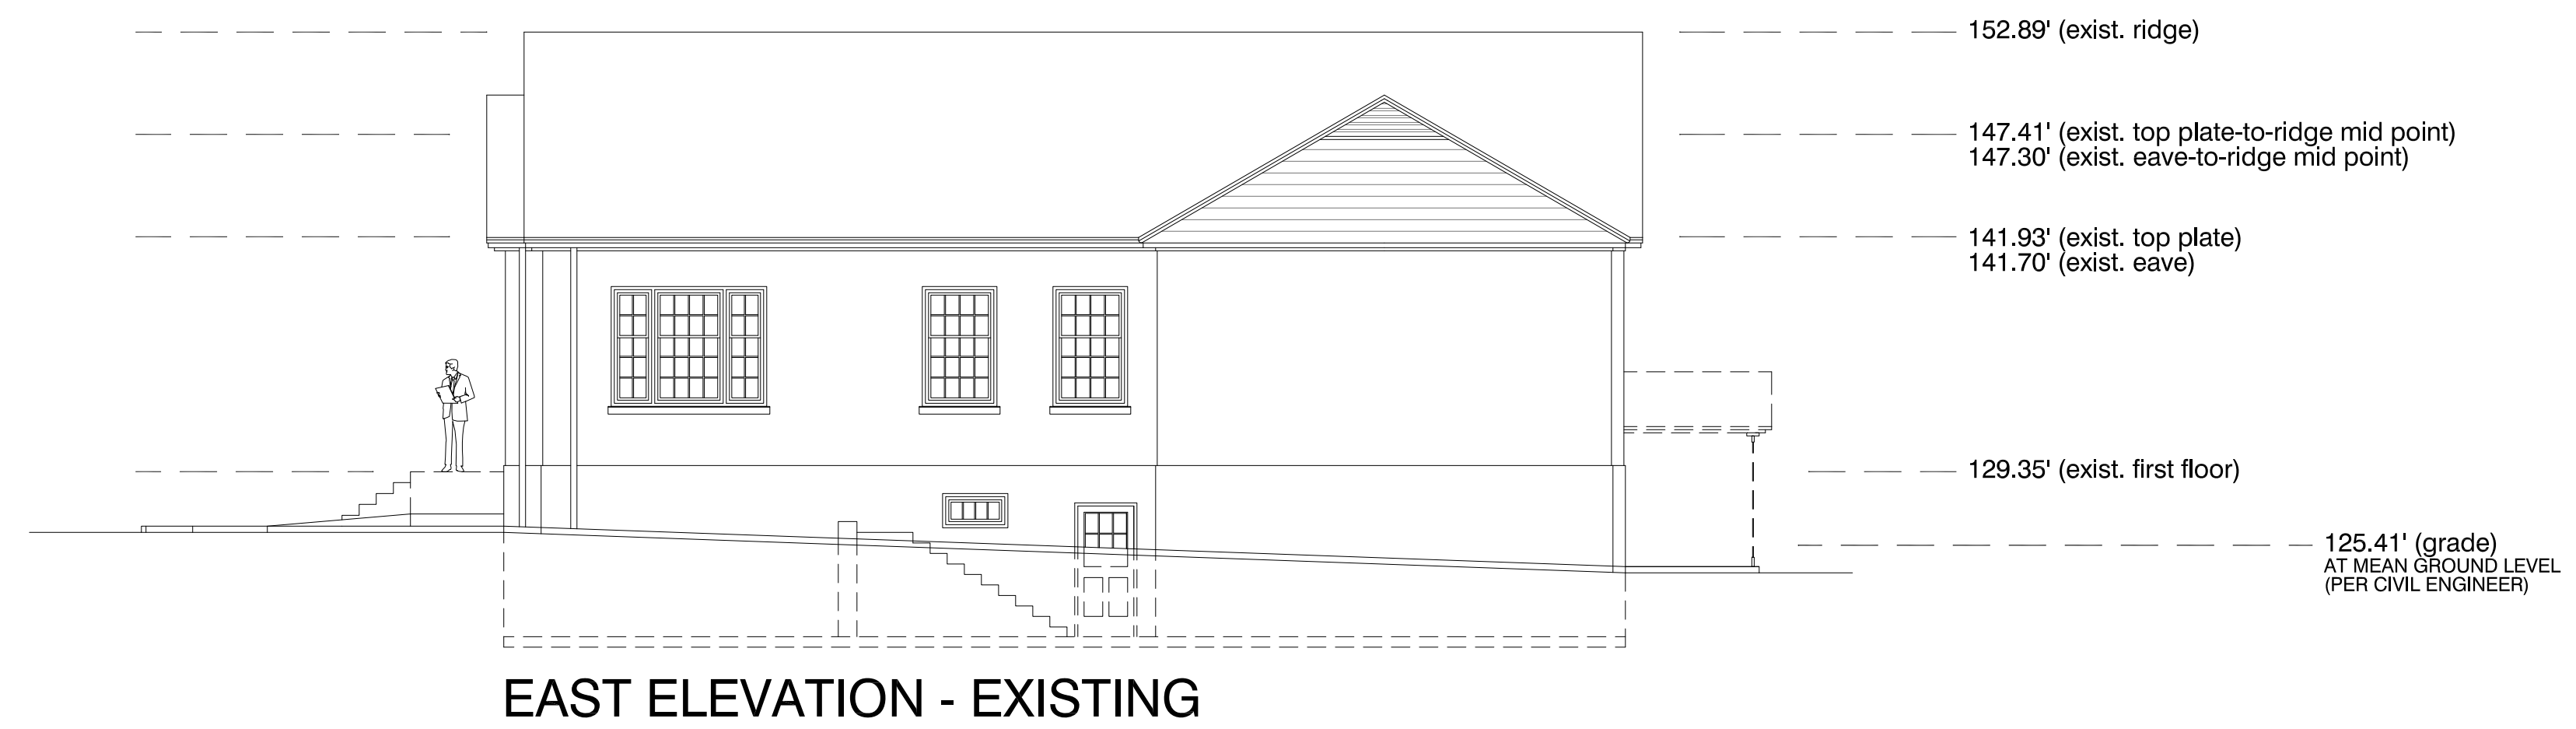

EAST ELEVATION - EXISTING



NORTH ELEVATION - EXISTING



WEST ELEVATION - EXISTING

Project: 2021-084
59 WALDEN STREET
 CONCORD, MASSACHUSETTS

Design-Science
 Architecture Space Planning Interior Design
 200 Baker Avenue Concord, MA 01742 978 369 6565 DesignScienceInc.com

Consultant

Revisions		
No.	Date	Description


Sheet Title
EXISTING BUILDING ELEVATIONS
 PLANS TO BE PRINTED ON 24x36 SHEETS

Orientation - Scale - Date
NOT FOR CONSTRUCTION
 2/4/2022
 8 4 0 feet 8 16


Sheet Number
 -



SOUTH ELEVATION - NEW

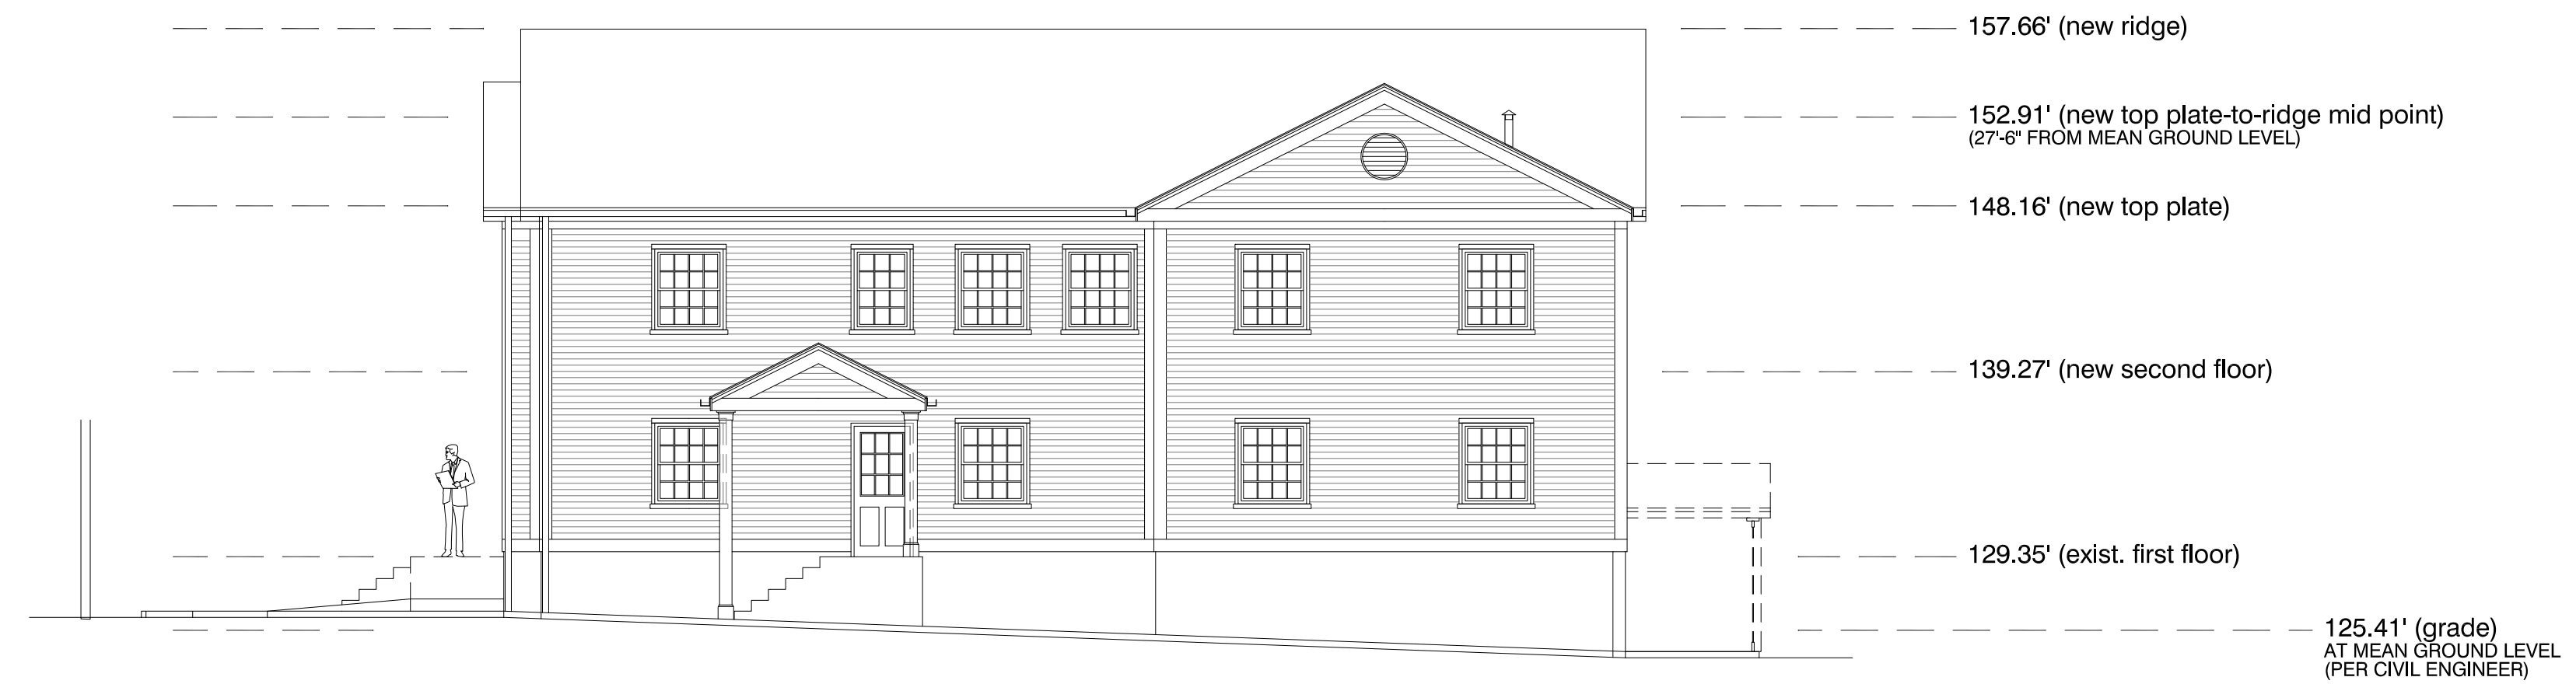

EAST ELEVATION - NEW

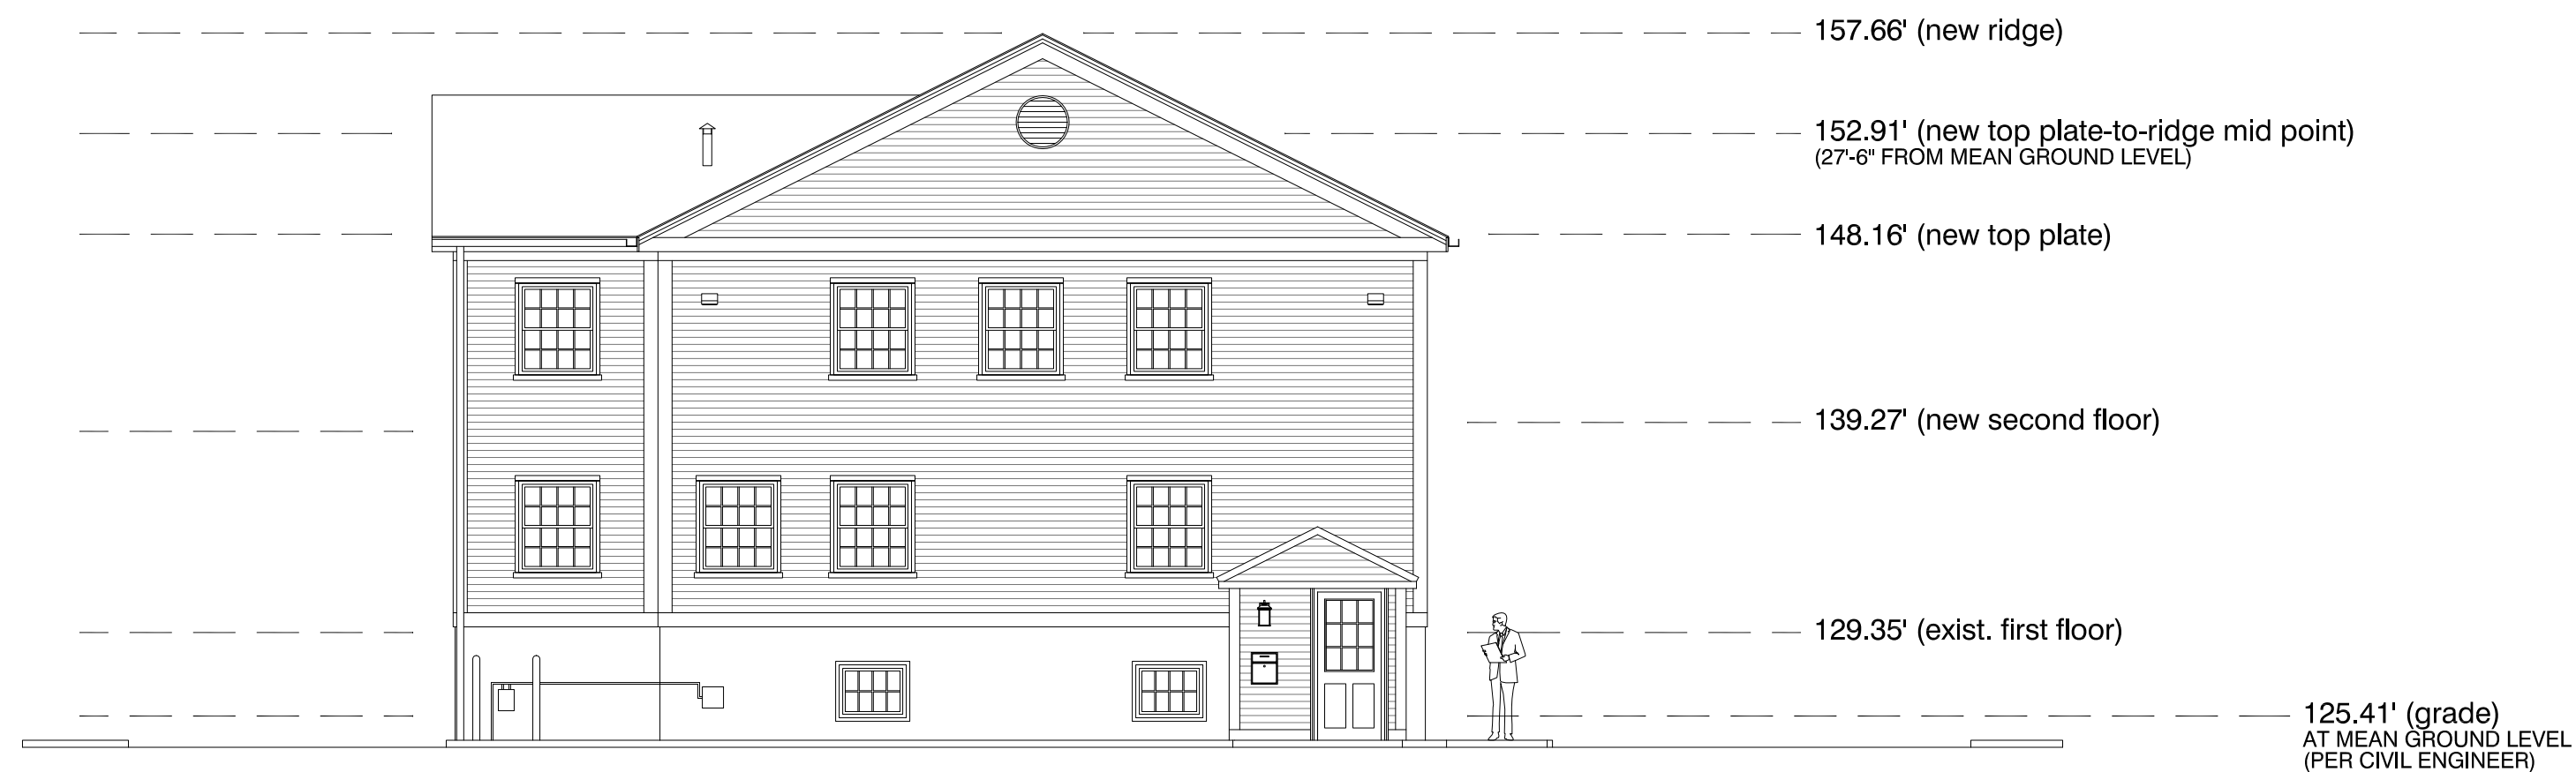

NORTH ELEVATION - NEW



WEST ELEVATION - NEW

Project: 2021-084
59 WALDEN STREET
 CONCORD, MASSACHUSETTS

Design-Science

Architecture Space Planning Interior Design
 200 Baker Avenue Concord, MA 01742 978 369 6565 DesignScienceInc.com

Consultant


Revisions		
No.	Date	Description

Sheet Title
NEW BUILDING ELEVATIONS
 PLANS TO BE PRINTED ON 24x36 SHEETS

Orientation - Scale - Date
NOT FOR CONSTRUCTION
 4/25/2022
 8 4 0 feet 8 16


Sheet Number

-

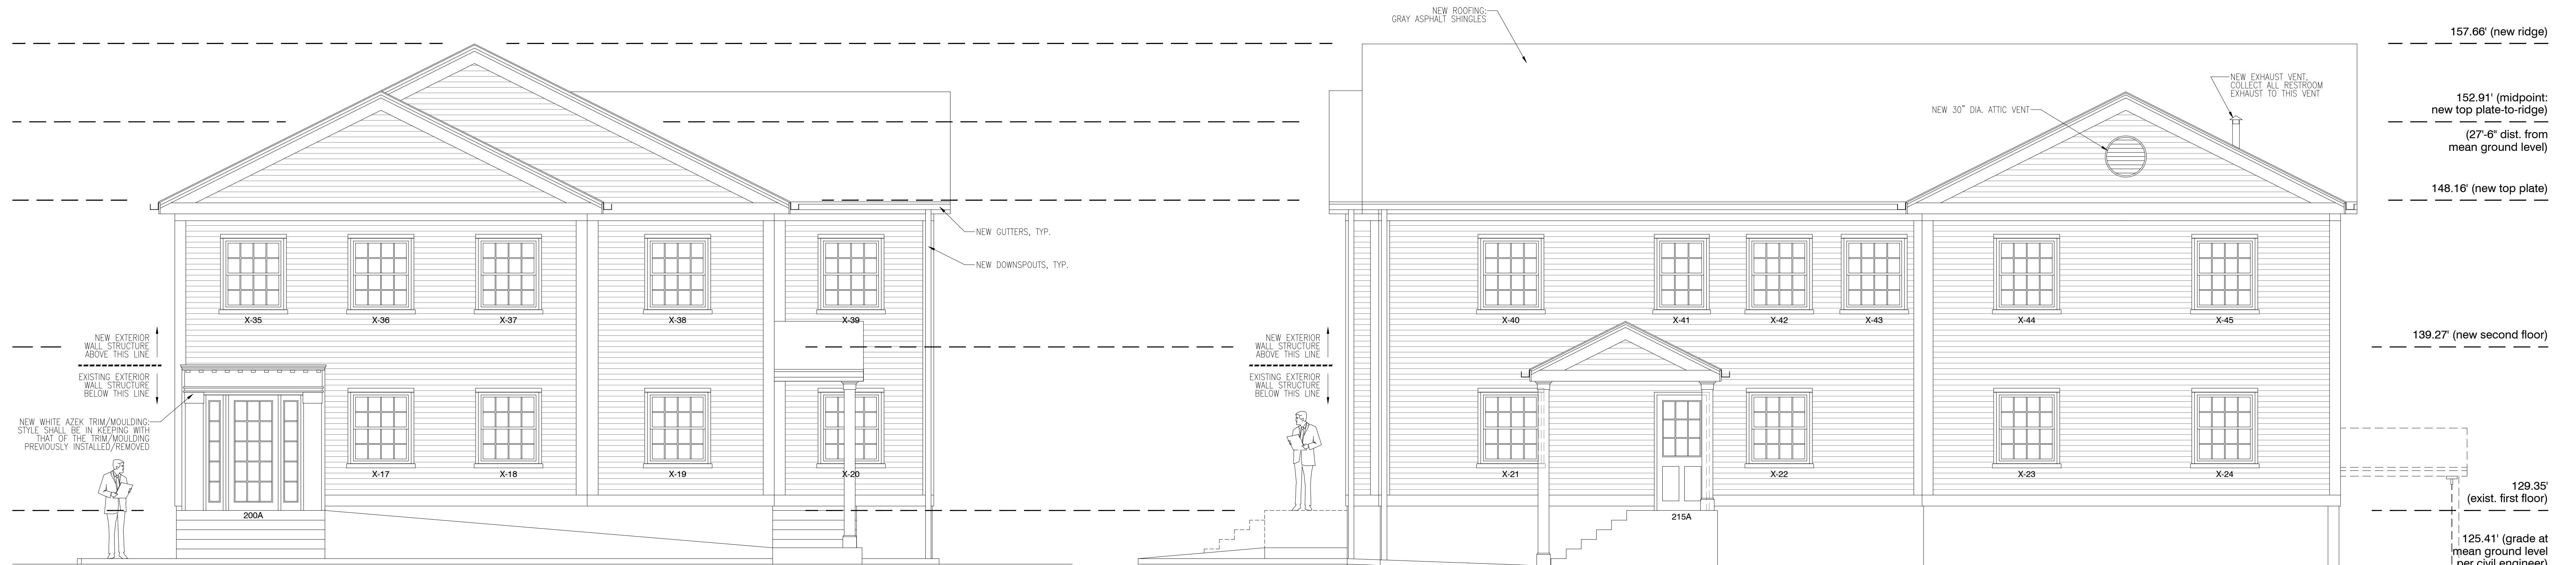

01 SOUTH ELEVATION - NEW


02 EAST ELEVATION - NEW

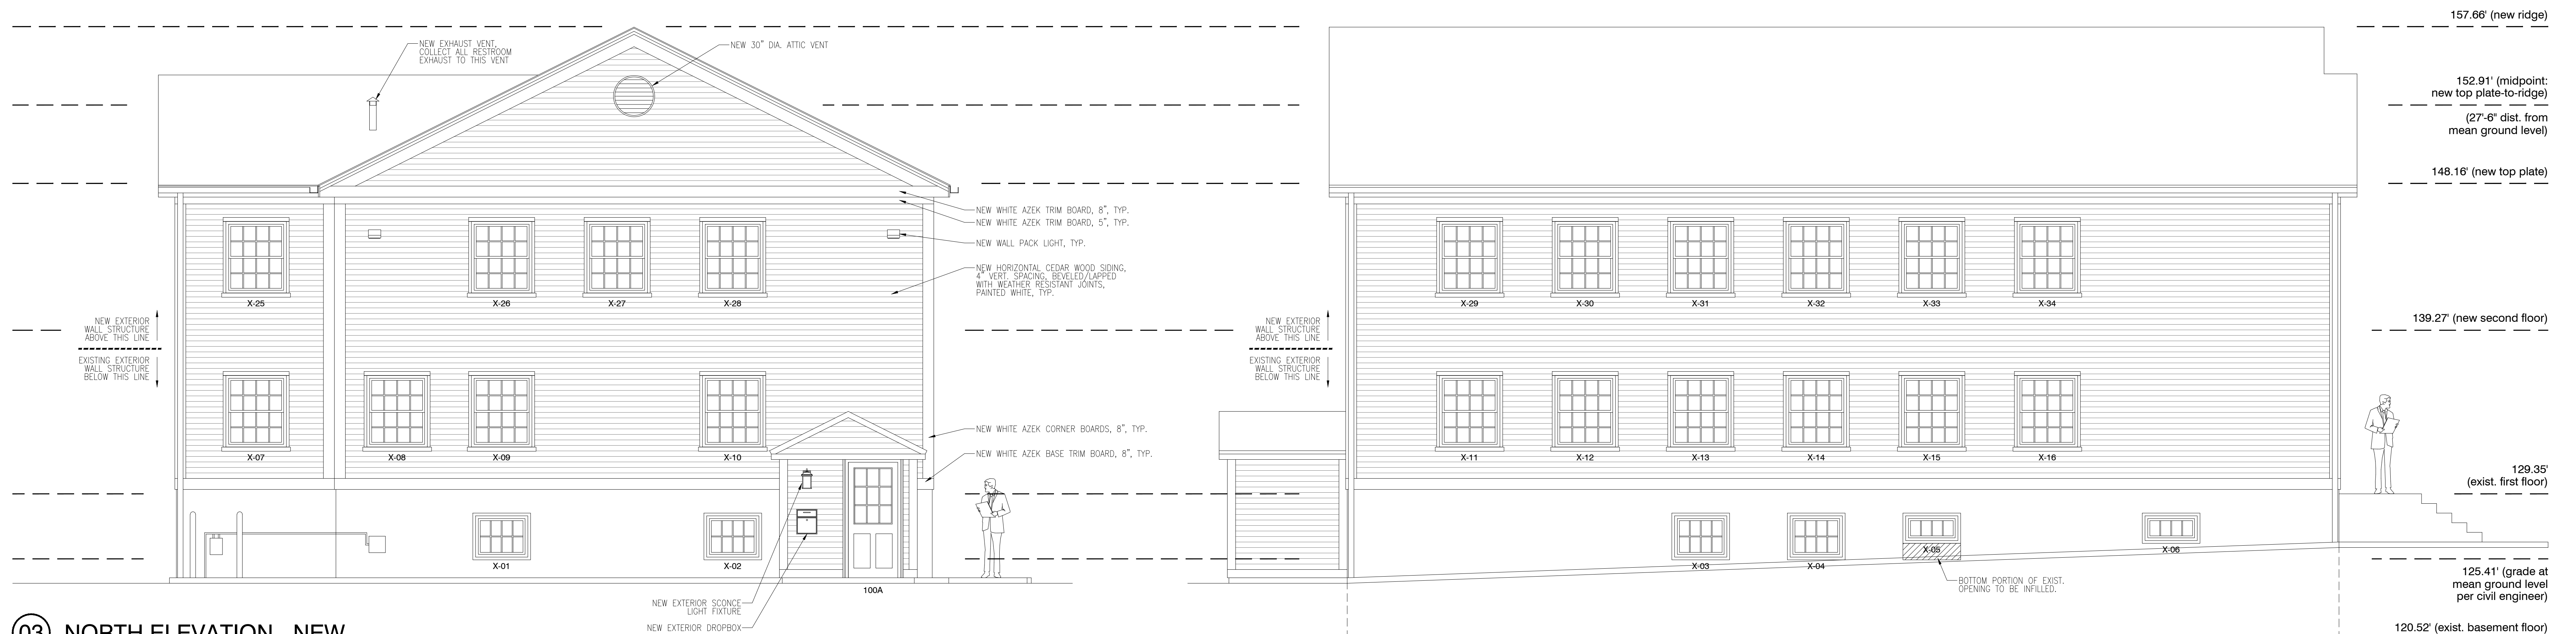

03 NORTH ELEVATION - NEW

04 WEST ELEVATION - NEW

Revisions		
No.	Date	Description

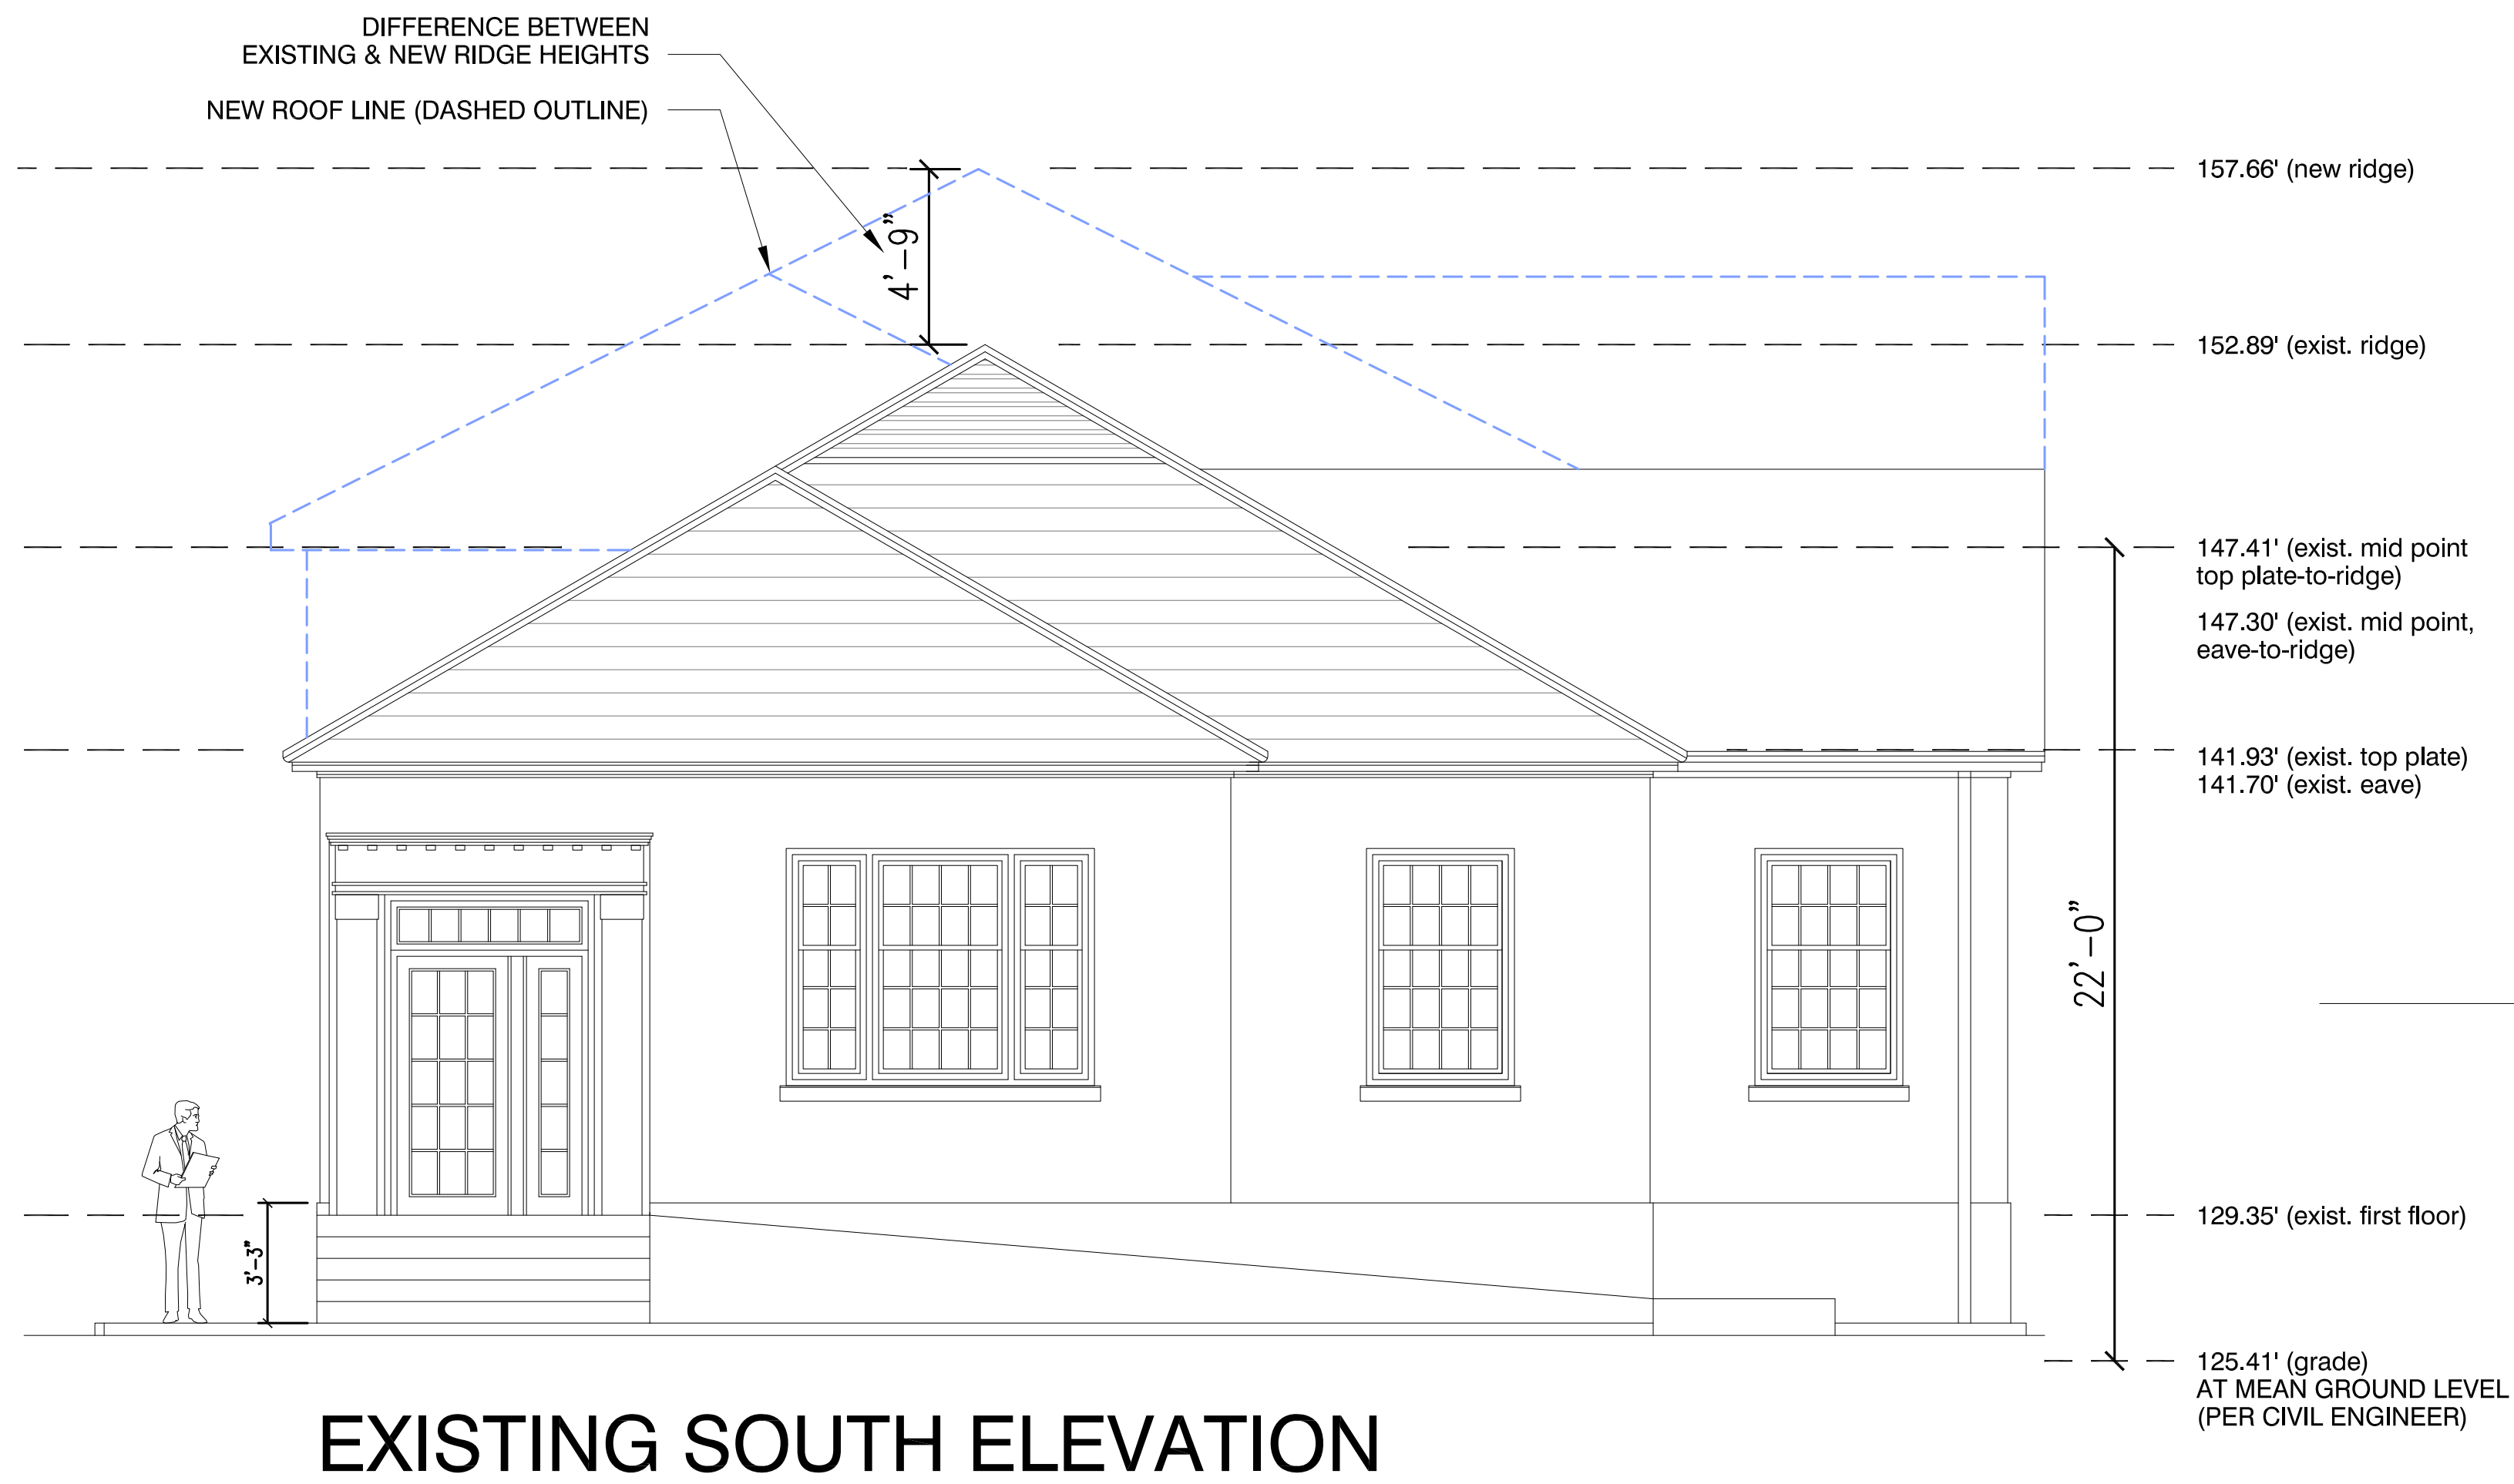

EXISTING SOUTH ELEVATION



NEW SOUTH ELEVATION

Project: 2021-084
59 WALDEN STREET
 CONCORD, MASSACHUSETTS

Design-Science
 Architecture Space Planning Interior Design
 200 Baker Avenue Concord, MA 01742 978 369 6565 DesignScienceInc.com

Consultant

Revisions		
No.	Date	Description
-	-	-
-	-	-
-	-	-

Sheet Title
**SOUTH ELEVATION
 COMPARISON**

PLANS TO BE PRINTED ON 24x36 SHEETS

Orientation - Scale - Date
**NOT FOR
 CONSTRUCTION**
 4/25/2022



Sheet Number

-