

NO.	DATE	DESCRIPTION	BY	CHKD.

**OFF-SITE IMPROVEMENTS PLAN
CONCORD PARK ASSISTED LIVING
68 COMMONWEALTH AVENUE
WEST CONCORD, MA 01742**

Prepared For:
**VOA CONCORD ASSISTED LIVING, INC.
JAMAICA PLAIN, MA**

MERIDIAN ASSOCIATES

69 MILK STREET, SUITE 908, WESTBOROUGH, MA 01581 | 508.871.9090
500 CUMMINGS CENTER, SUITE 5950, BEVERLY, MA 01915 | 978.999.0447
www.MeridianAssoc.com

Date:
June 1, 2021

Scale:
1" = 20'

Project No.
8271



Sheet No.
C-1

1 OF 1

- NOTES**
- ALL LIGHTING TO BE COMPLETED IN CONFORMANCE WITH THE TOWN OF CONCORD ZONING BYLAW
 - LANDSCAPED AREAS TO BE DESIGNED WITH INPUT FROM A REGISTERED LANDSCAPE ARCHITECT
 - MILL PAVEMENT TO A DEPTH OF 2.5". APPLY OVERLAY IN TWO COURSES.

LEGEND

NEW PAVEMENT	
POST AND RAIL FENCE	
SIGN	
SITELIGHT	
SITE LIGHTING	
STONE PILLAR	
LANDSCAPED AREA	
DOUBLE LANE LINE	

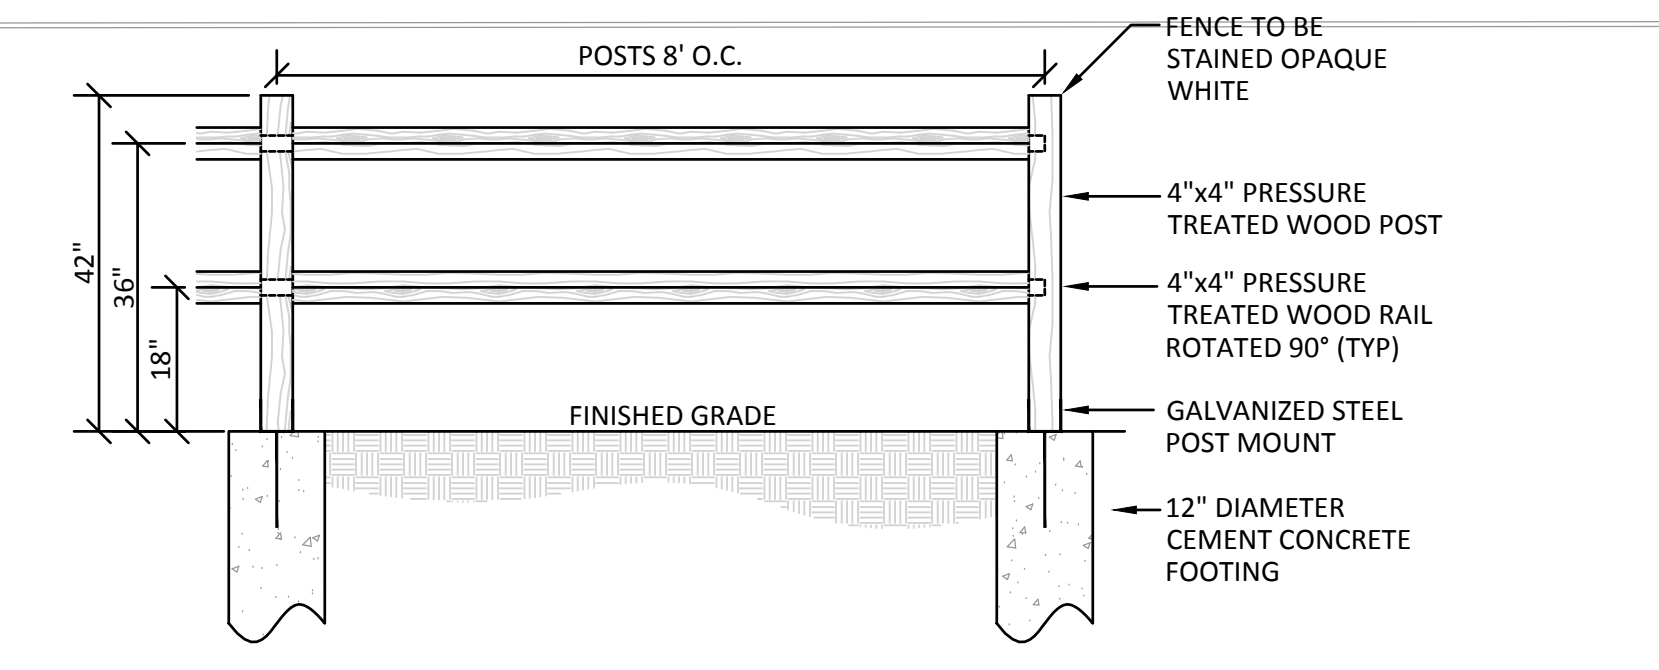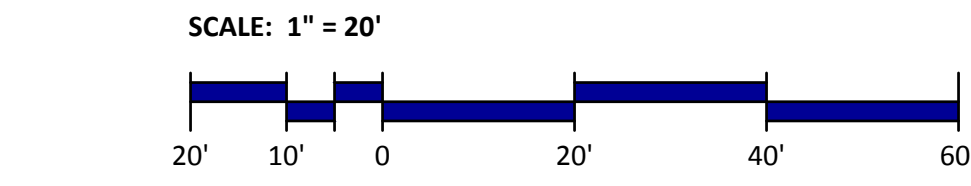

POST & RAIL FENCE
(NOT TO SCALE)