

SQUARE FOOTAGE

1st FLOOR	2037	#
2nd FLR	1778	#
TOTAL LIVING	3815	#
BONUS ROOM	459	#
GARAGE	670	#
TOTAL	4944	#


FIRST FLOOR PLAN

REVISIONS	BY

Elise Braceras Stone, Architects
 288 Old Marlboro Road, Concord MA elstone@comcast.net
 (617) 306-6359

135 WILLIAMS RD
 CONCORD MA
 FIRST FLOOR PLAN

DRAWN
CHECKED
DATE 9/21/21
SCALE 1/4" = 1'-0"
JOB NO.
SHEET A-1
OF SHEETS

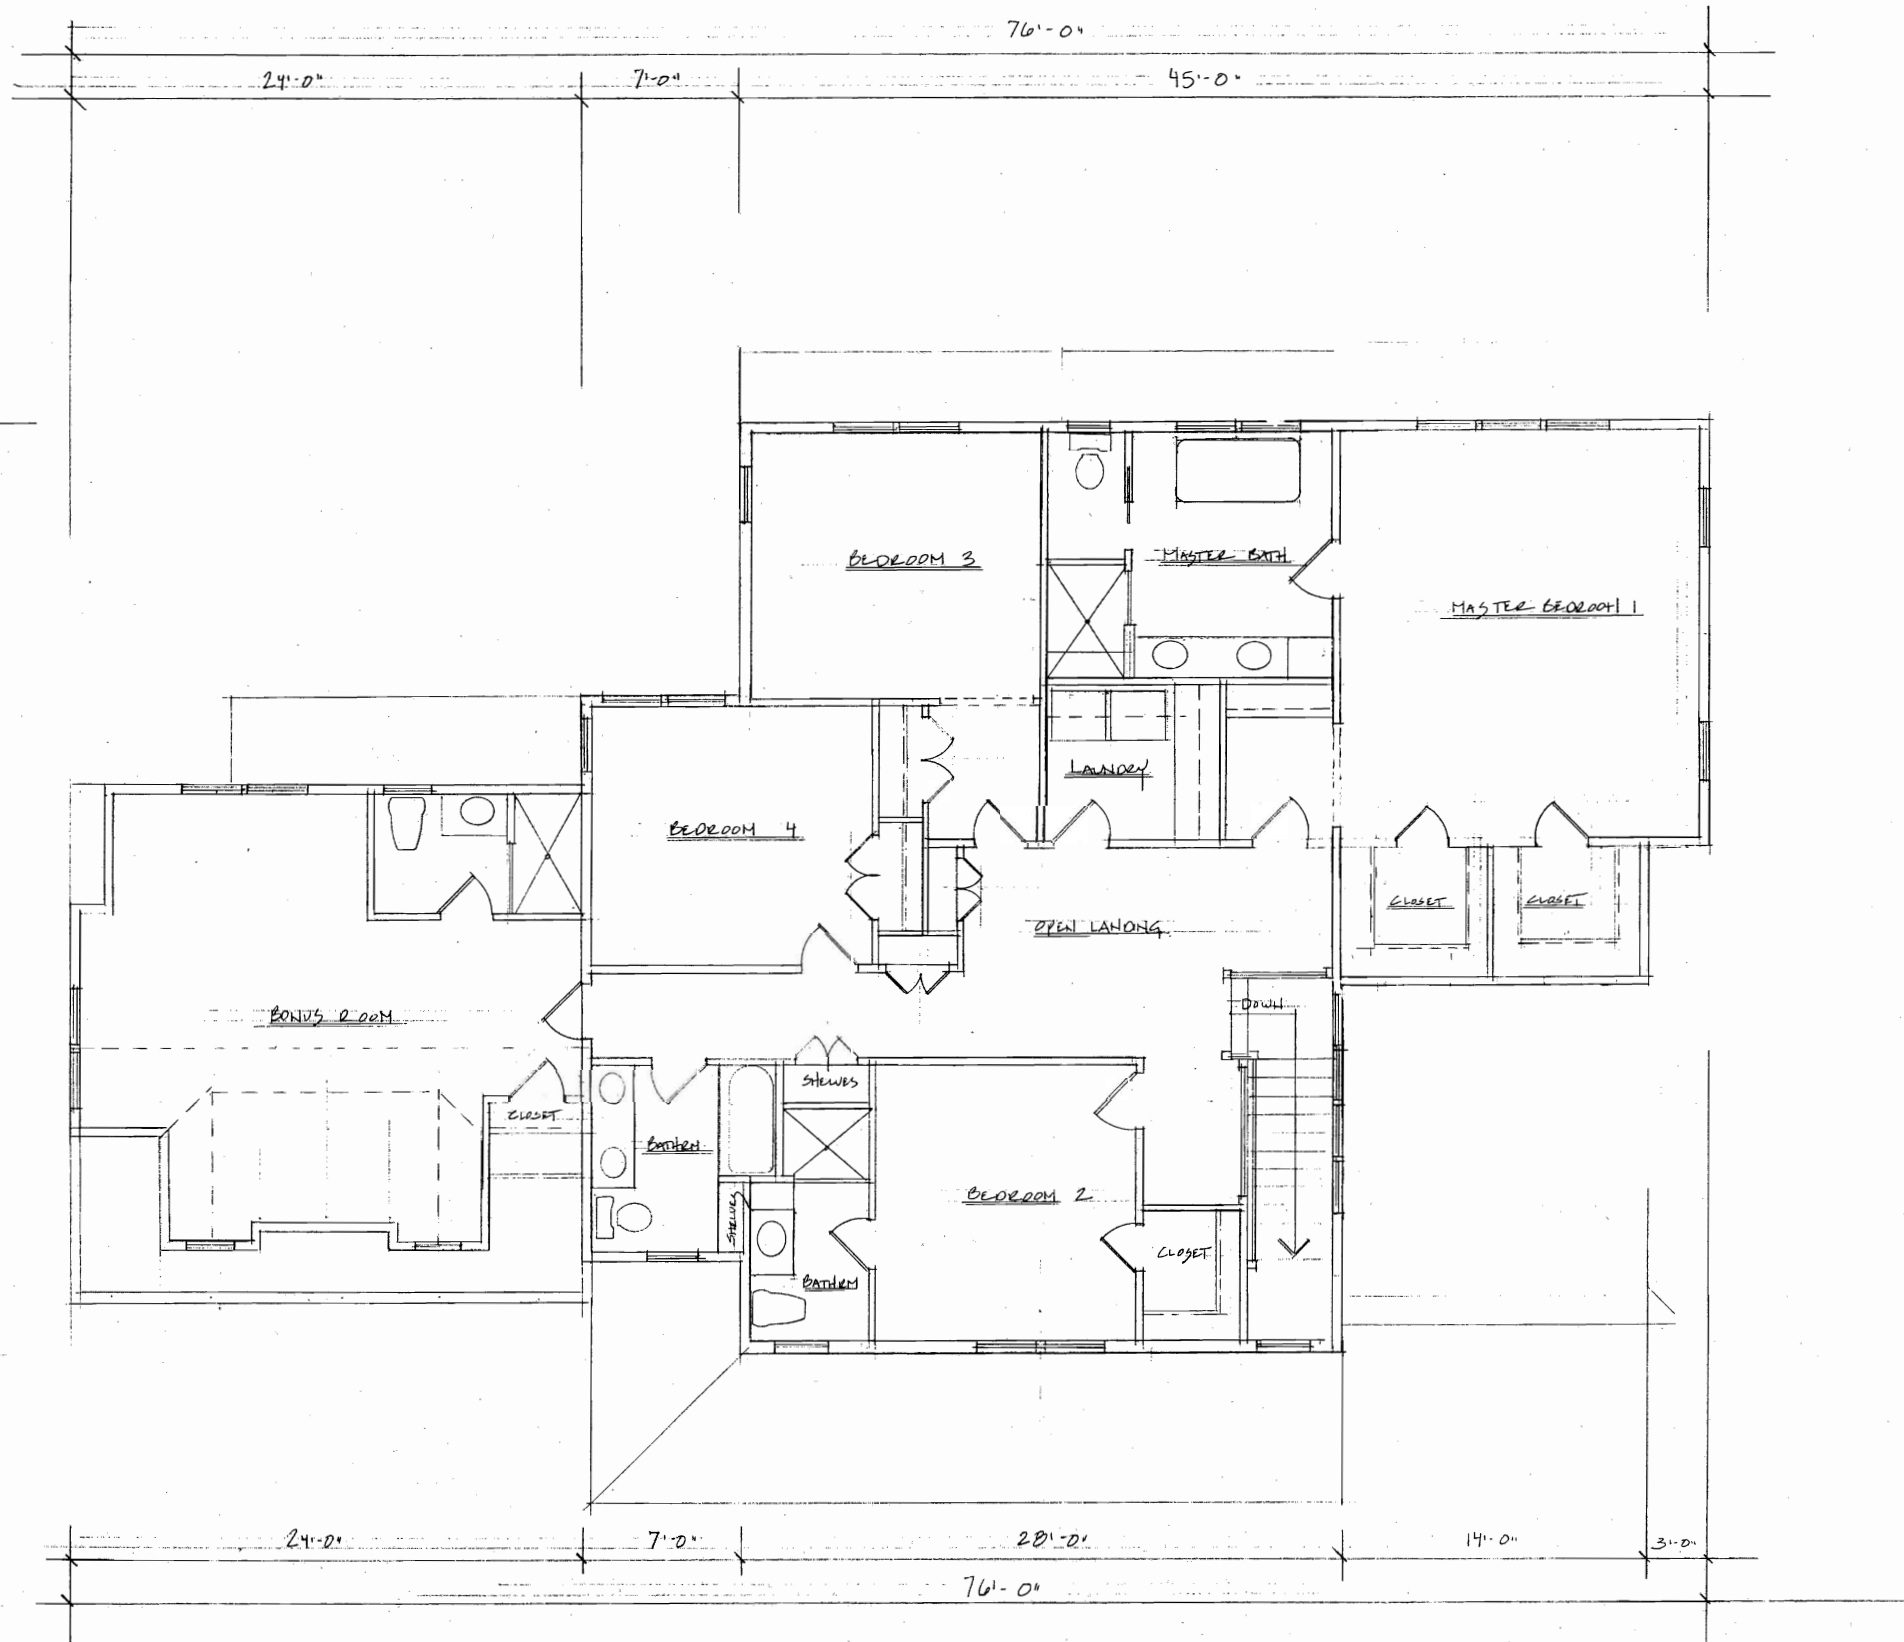

SECOND FLOOR PLAN

REVISIONS	BY

Elise Braceras Stone, Architects
 288 Old Marlboro Road, Concord MA
 (617) 306-6359
 ebrstone@comcast.net

135 WILLIAMSB RD
 CONCORD MA

DRAWN
CHECKED
DATE 7/21/21
SCALE 1/4" = 1'-0"
JOB NO.
SHEET A-2
OF SHEETS



FRONT ELEVATION



LEFT SIDE ELEVATION

REVISIONS	BY

Elise Braceras Stone, Architects
 288 Old Marlboro Road, Concord MA 03301
 (617) 306-6339
 elstone@comcast.net

135 WILLIAMS RD
 CONCORD MA
 ELEVATIONS

DRAWN
CHECKED
DATE 9/21/21
SCALE 1/4" = 1'-0"
JOB NO.
SHEET A-3
OF SHEETS



RIGHT ELEVATION



REAR ELEVATION

REVISIONS	BY

Elise Braceras Stone, Architects
 288 Old Marlboro Road, Concord MA elstone@comcast.net
 (617) 306-6339

135 WILLIAMS RD
 CONCORD MA
 ELEVATIONS

DRAWN
CHECKED
DATE 9/21/21
SCALE 1/4" = 1'-0"
JOB NO.
SHEET A-4
OF SHEETS