
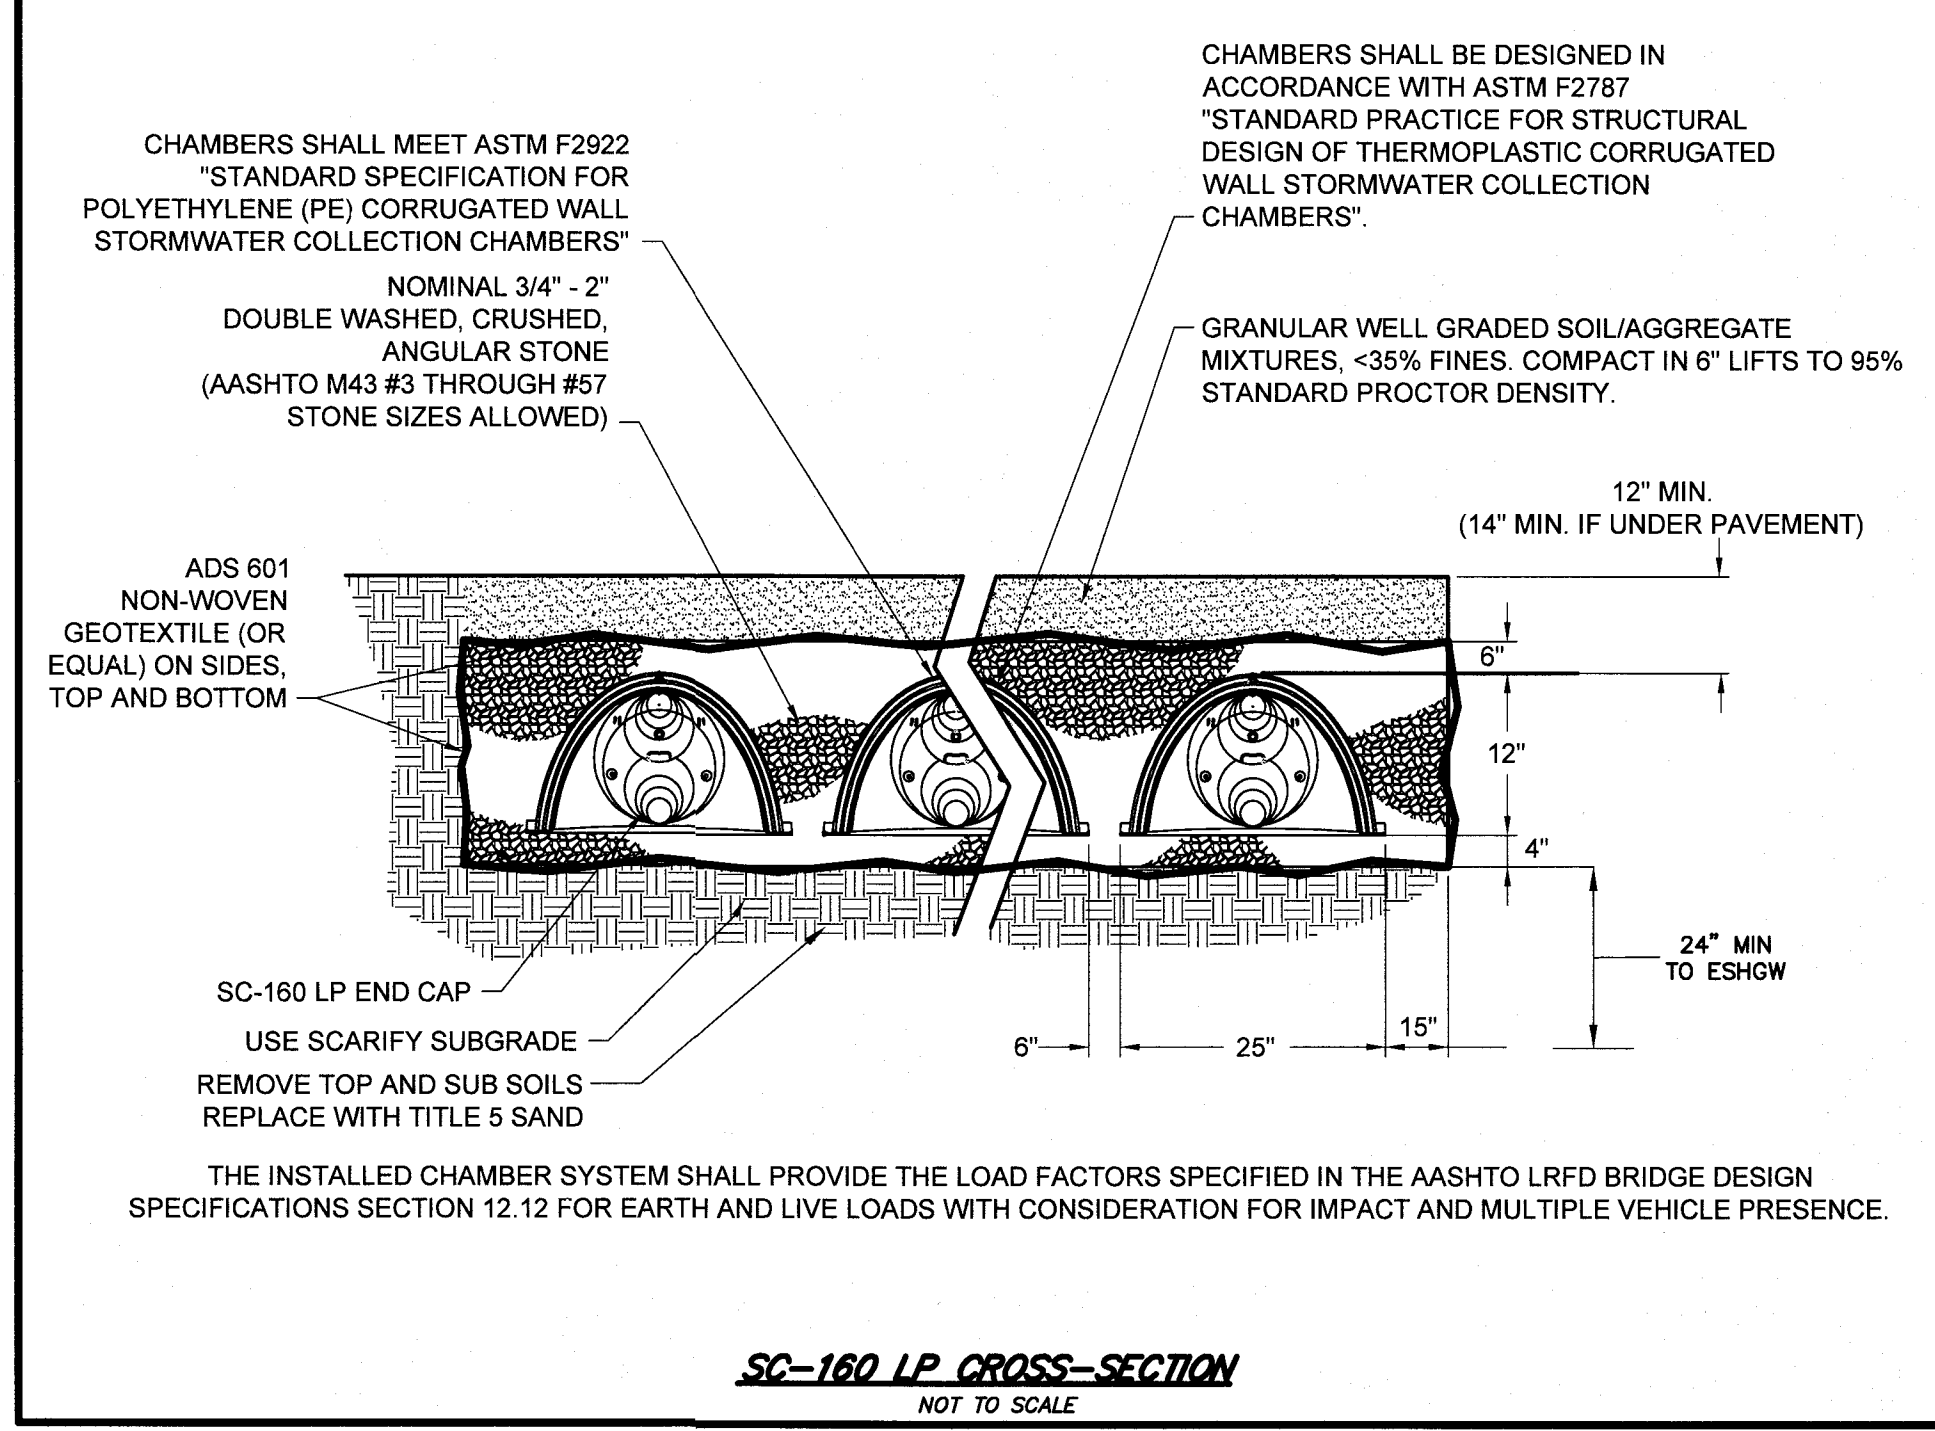
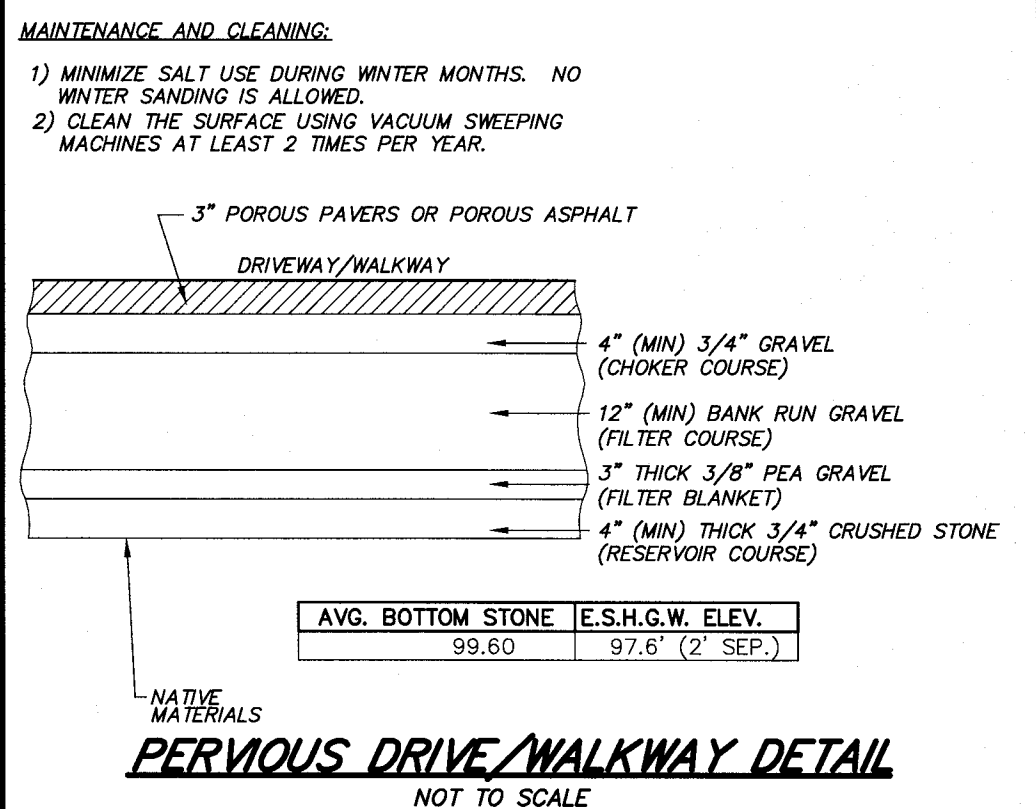
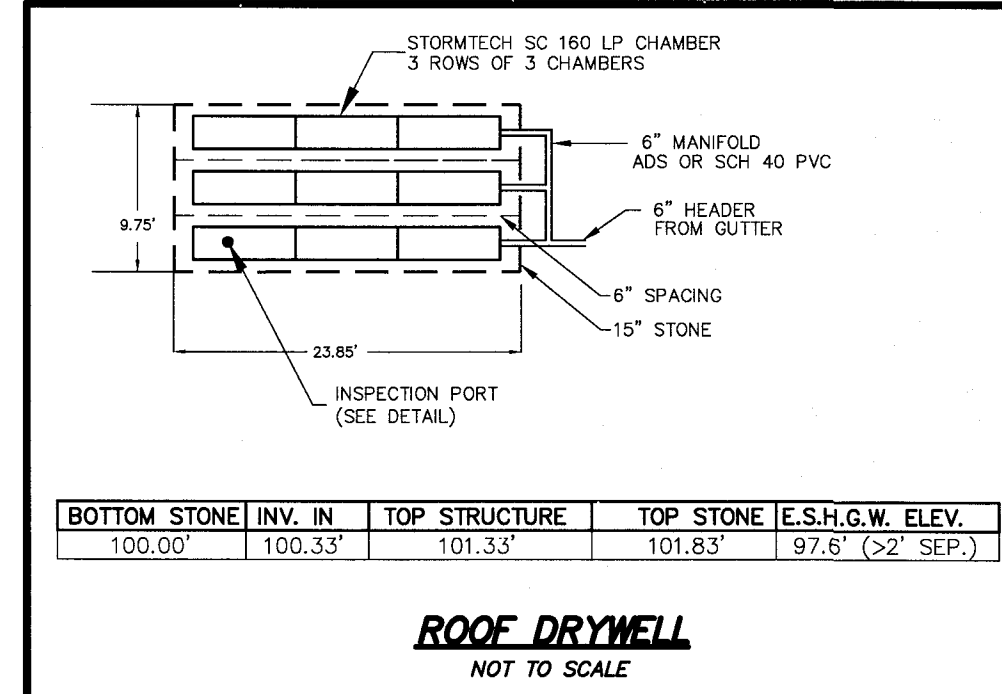
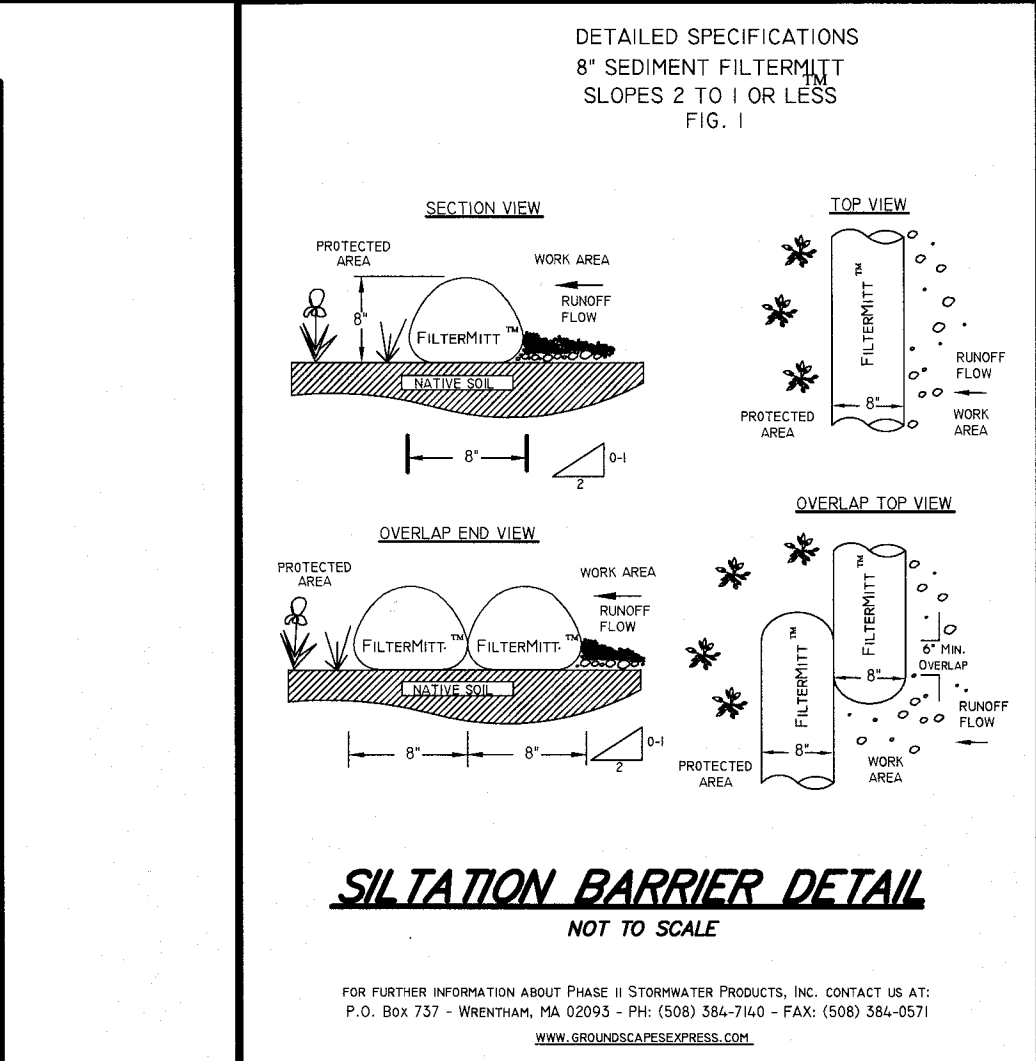
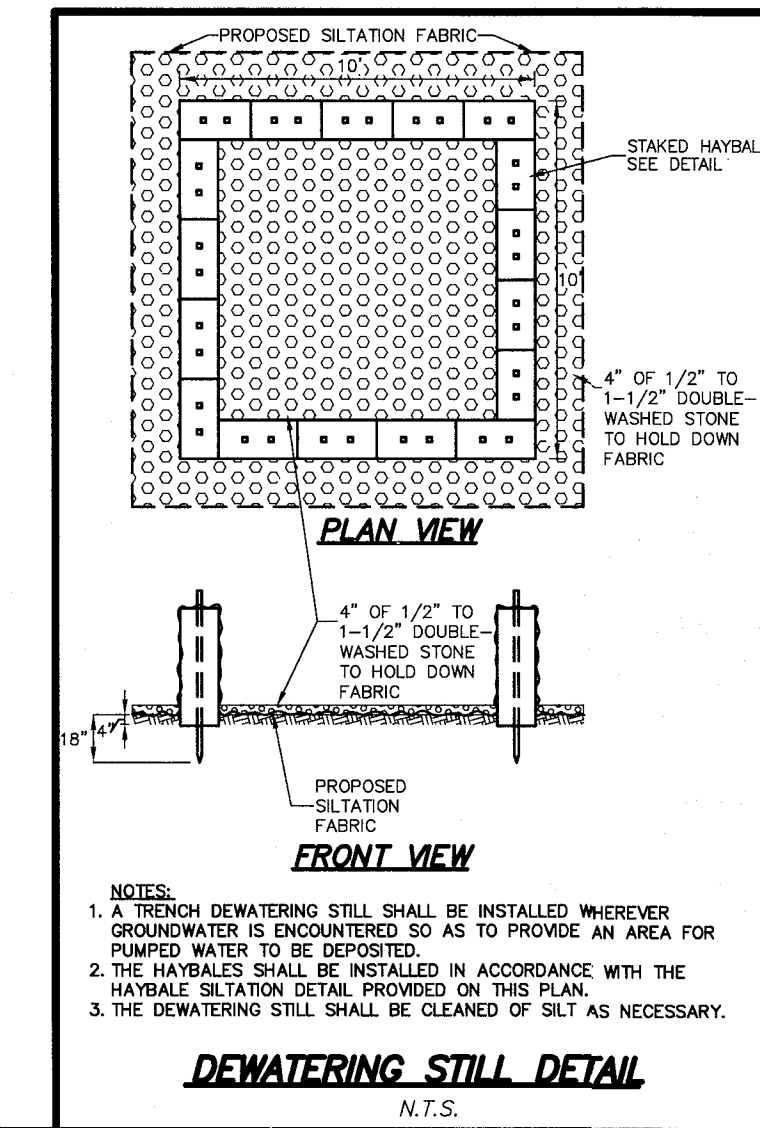
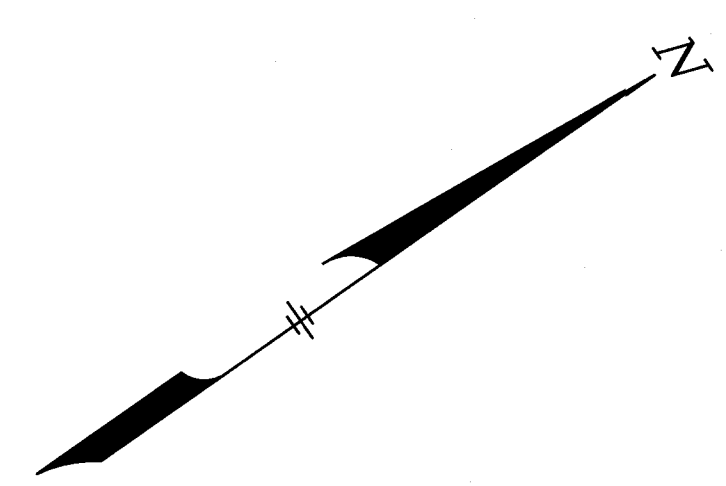


LEGEND:

- N/F NOW OR FORMERLY OVERHEAD WIRES
- TREE
- TREE LINE
- UP UTILITY POLE
- GG+ GAS GATE
- G GAS SERVICE (BURIED)
- WG+ WATER GATE
- W WATER SERVICE (BURIED)
- DMH DRAIN MANHOLE
- D SUB-SURFACE DRAIN LINE
- EXISTING CONTOUR
- - - EXISTING CONTOUR
- ☆ LIGHTPOLE
- △ WETLAND FLAG
- 99X9 SPOT ELEVATION
- ○ ○ ○ ○ STONE WALL
- EDGE OF PAVEMENT
- TC TOP CONCRETE
- CF GARAGE FLOOR
- BF BASEMENT FLOOR
- FF FIRST FLOOR
- TBR TO BE REMOVED

WALDEN TERRACE
(PRIVATE - 40' WIDE)

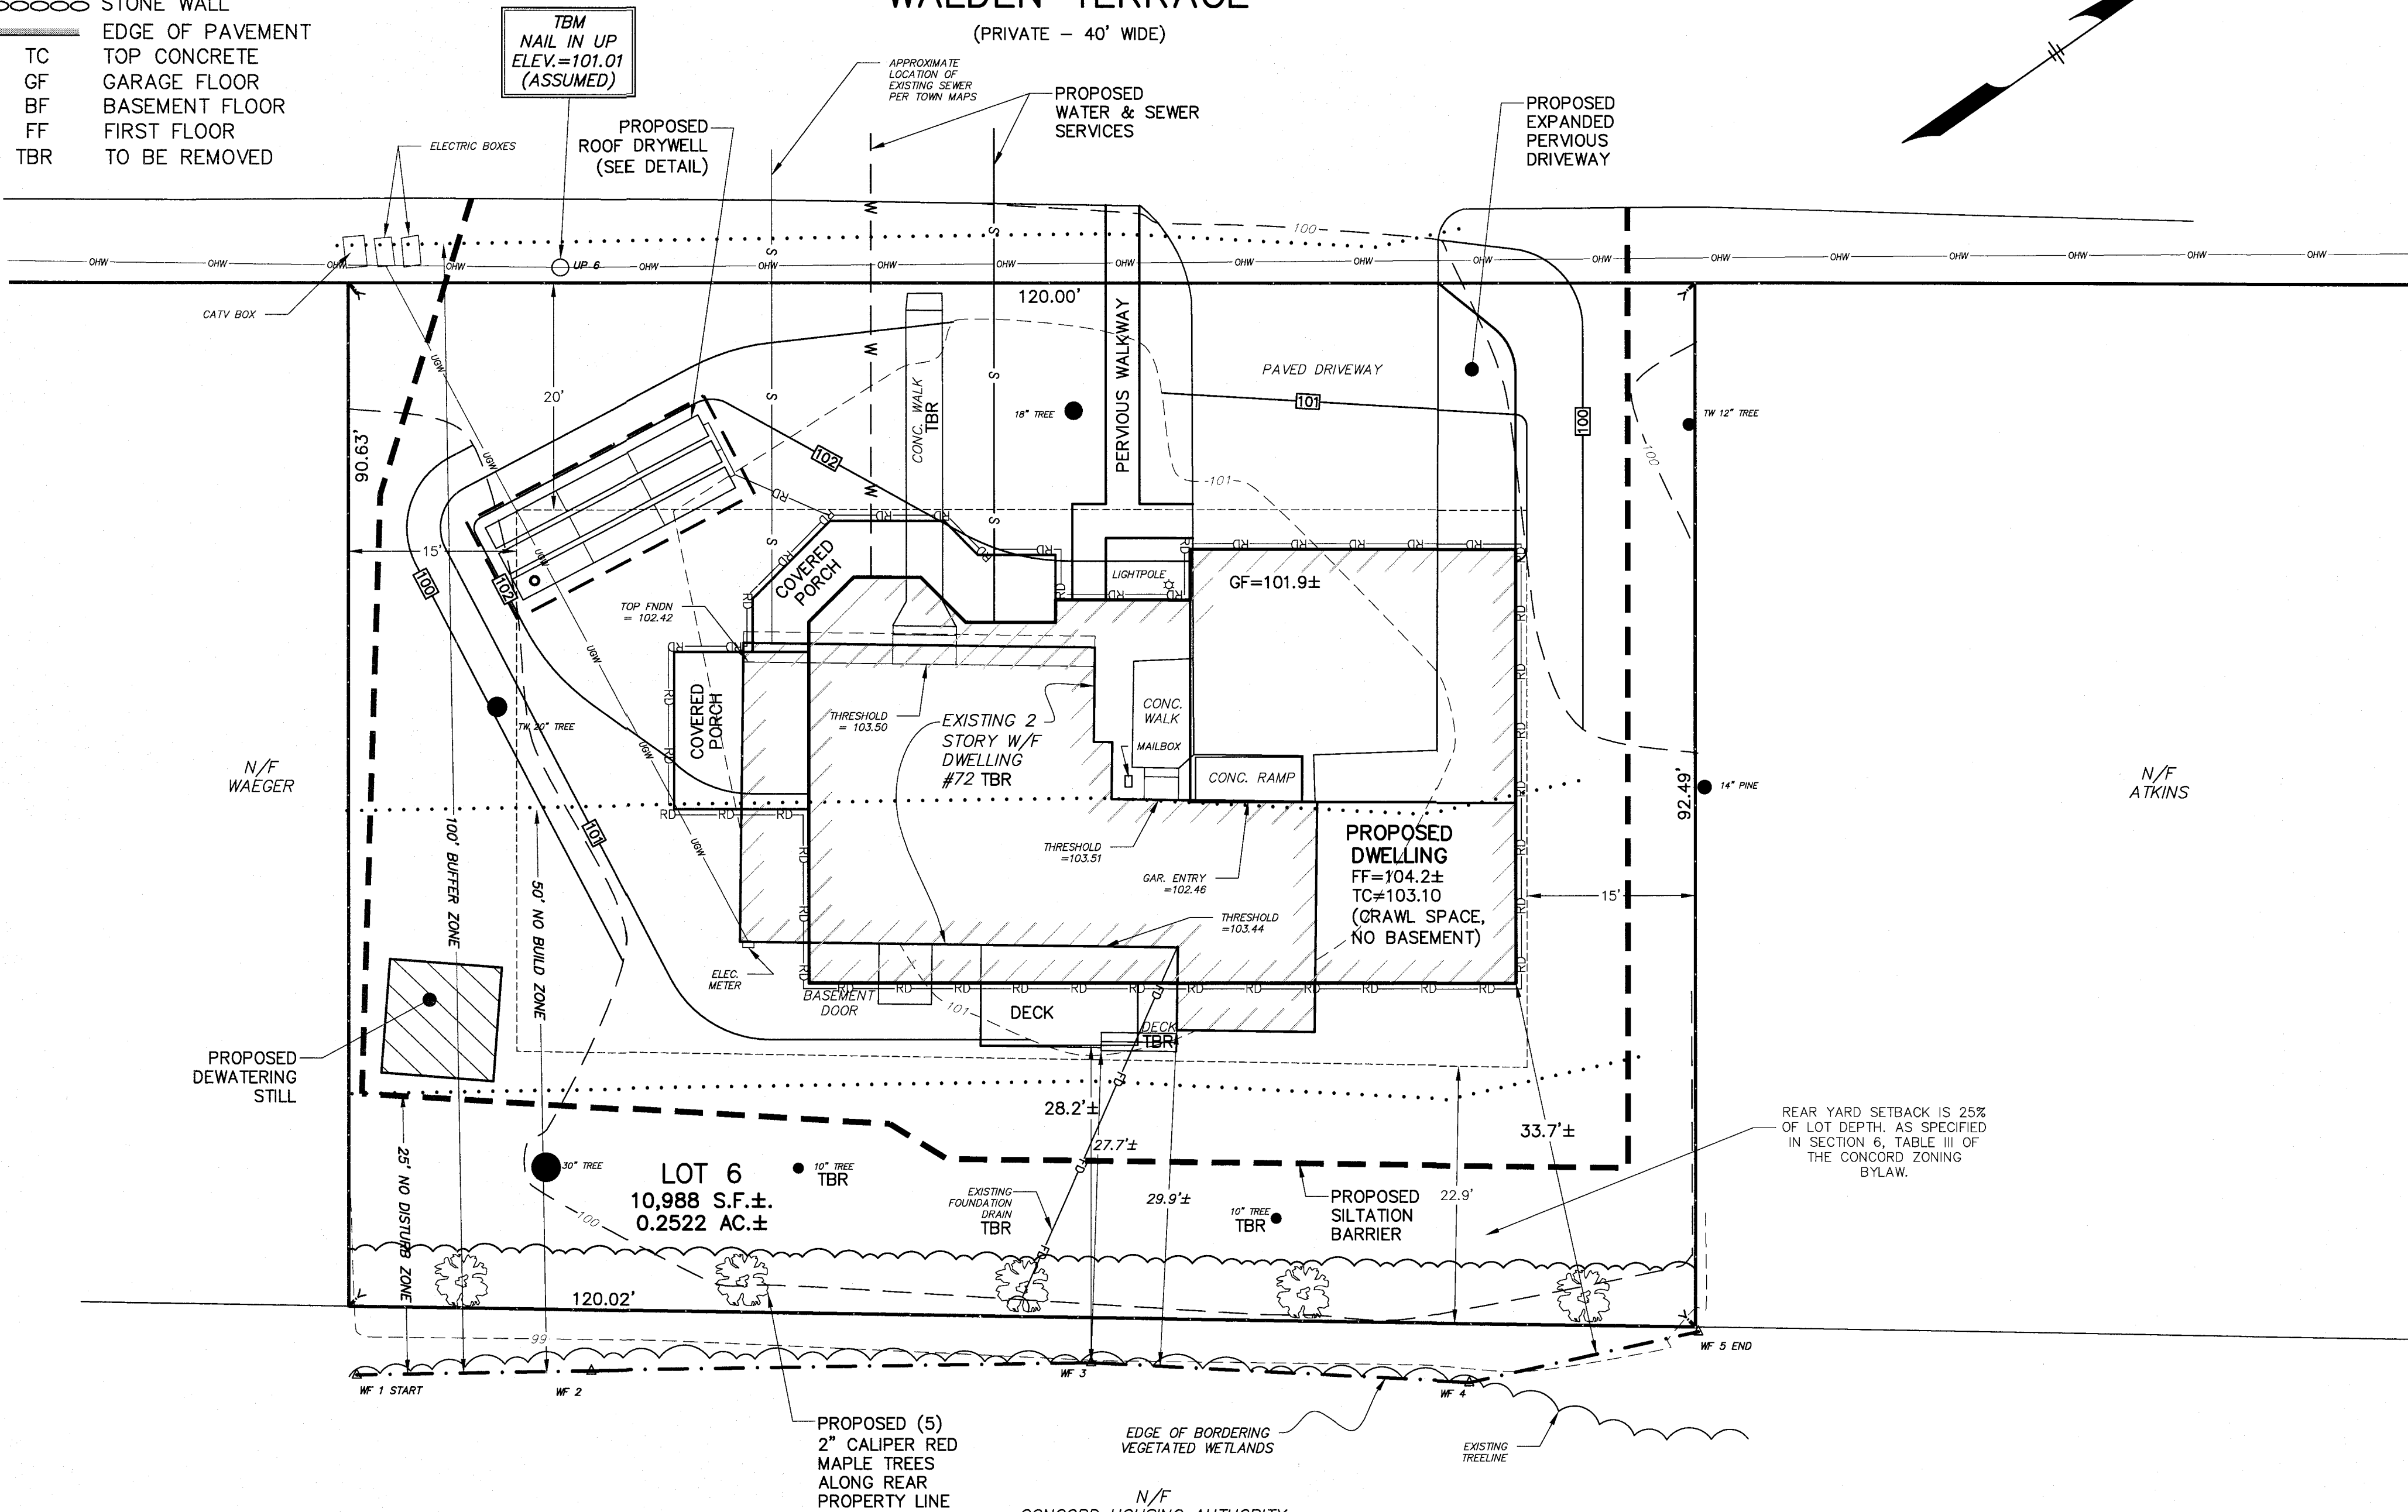

UTILITY NOTE:
ALL UNDERGROUND UTILITIES SHOWN HERE WERE COMPILED ACCORDING TO AVAILABLE RECORD PLANS FROM VARIOUS UTILITY COMPANIES AND PUBLIC AGENCIES AND ARE APPROXIMATE ONLY. ACTUAL LOCATIONS MUST BE DETERMINED IN THE FIELD BEFORE DESIGNING, EXCAVATING, BLASTING, INSTALLING, BACKFILLING, GRADING, PAVEMENT RESTORATION OR REPAIRING. ALL UTILITY COMPANIES, PUBLIC AND PRIVATE, MUST BE CONTACTED INCLUDING THOSE IN CONTROL OF UTILITIES NOT SHOWN ON THIS PLAN. SEE CHAPTER 370, ACTS OF 1963 MASS. WE ASSUME NO RESPONSIBILITY FOR DAMAGES INCURRED AS A RESULT OF UTILITIES OMITTED OR INACCURATELY SHOWN. BEFORE PLANNING FUTURE CONNECTIONS THE APPROPRIATE PUBLIC UTILITY ENGINEERING DEPARTMENT MUST BE CONSULTED. DIG SAFE TELEPHONE No. 1-888-344-7233.

RECORD OWNER
BRYAN ANTHONY
ALICE F. YOUNG
72 WALDEN TERRACE
CONCORD, MA


REFERENCE
MIDDLESEX REGISTRY OF DEEDS
SOUTH DISTRICT
DEED BOOK 51854 PAGE 462
PLAN No. 886 OF 1948

ZONING DISTRICT
RESIDENCE B

DATUM
ELEVATIONS SHOWN ON THIS PLAN REFER TO AN ASSUMED BASE.

WETLAND PERMITTING PLAN
IN
CONCORD, MASSACHUSETTS
(MIDDLESEX COUNTY)

FOR: ANTHONY
SCALE: 1"=10' JANUARY 25, 2019
REVISED: MARCH 8, 2019

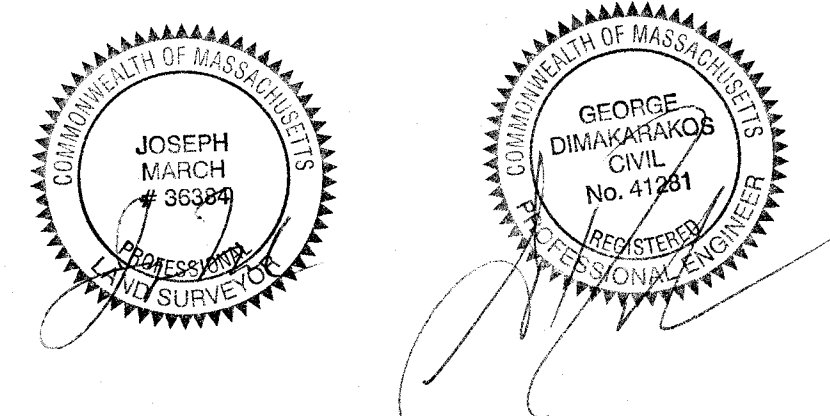

STAMSKI AND McNARY, INC.
1000 MAIN STREET ACTON, MASSACHUSETTS
ENGINEERING - PLANNING - SURVEYING

