
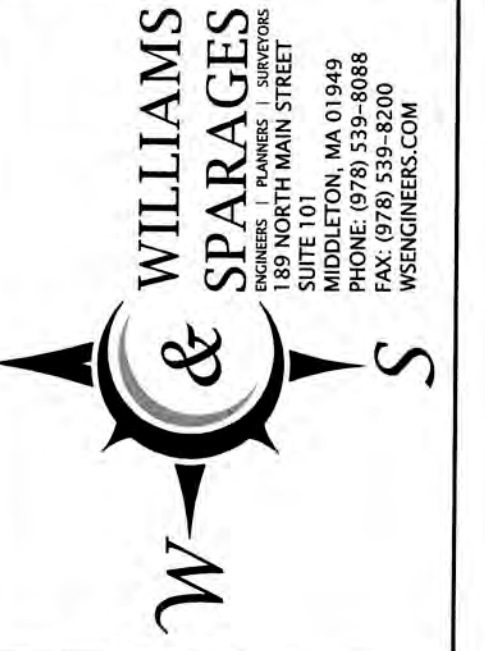
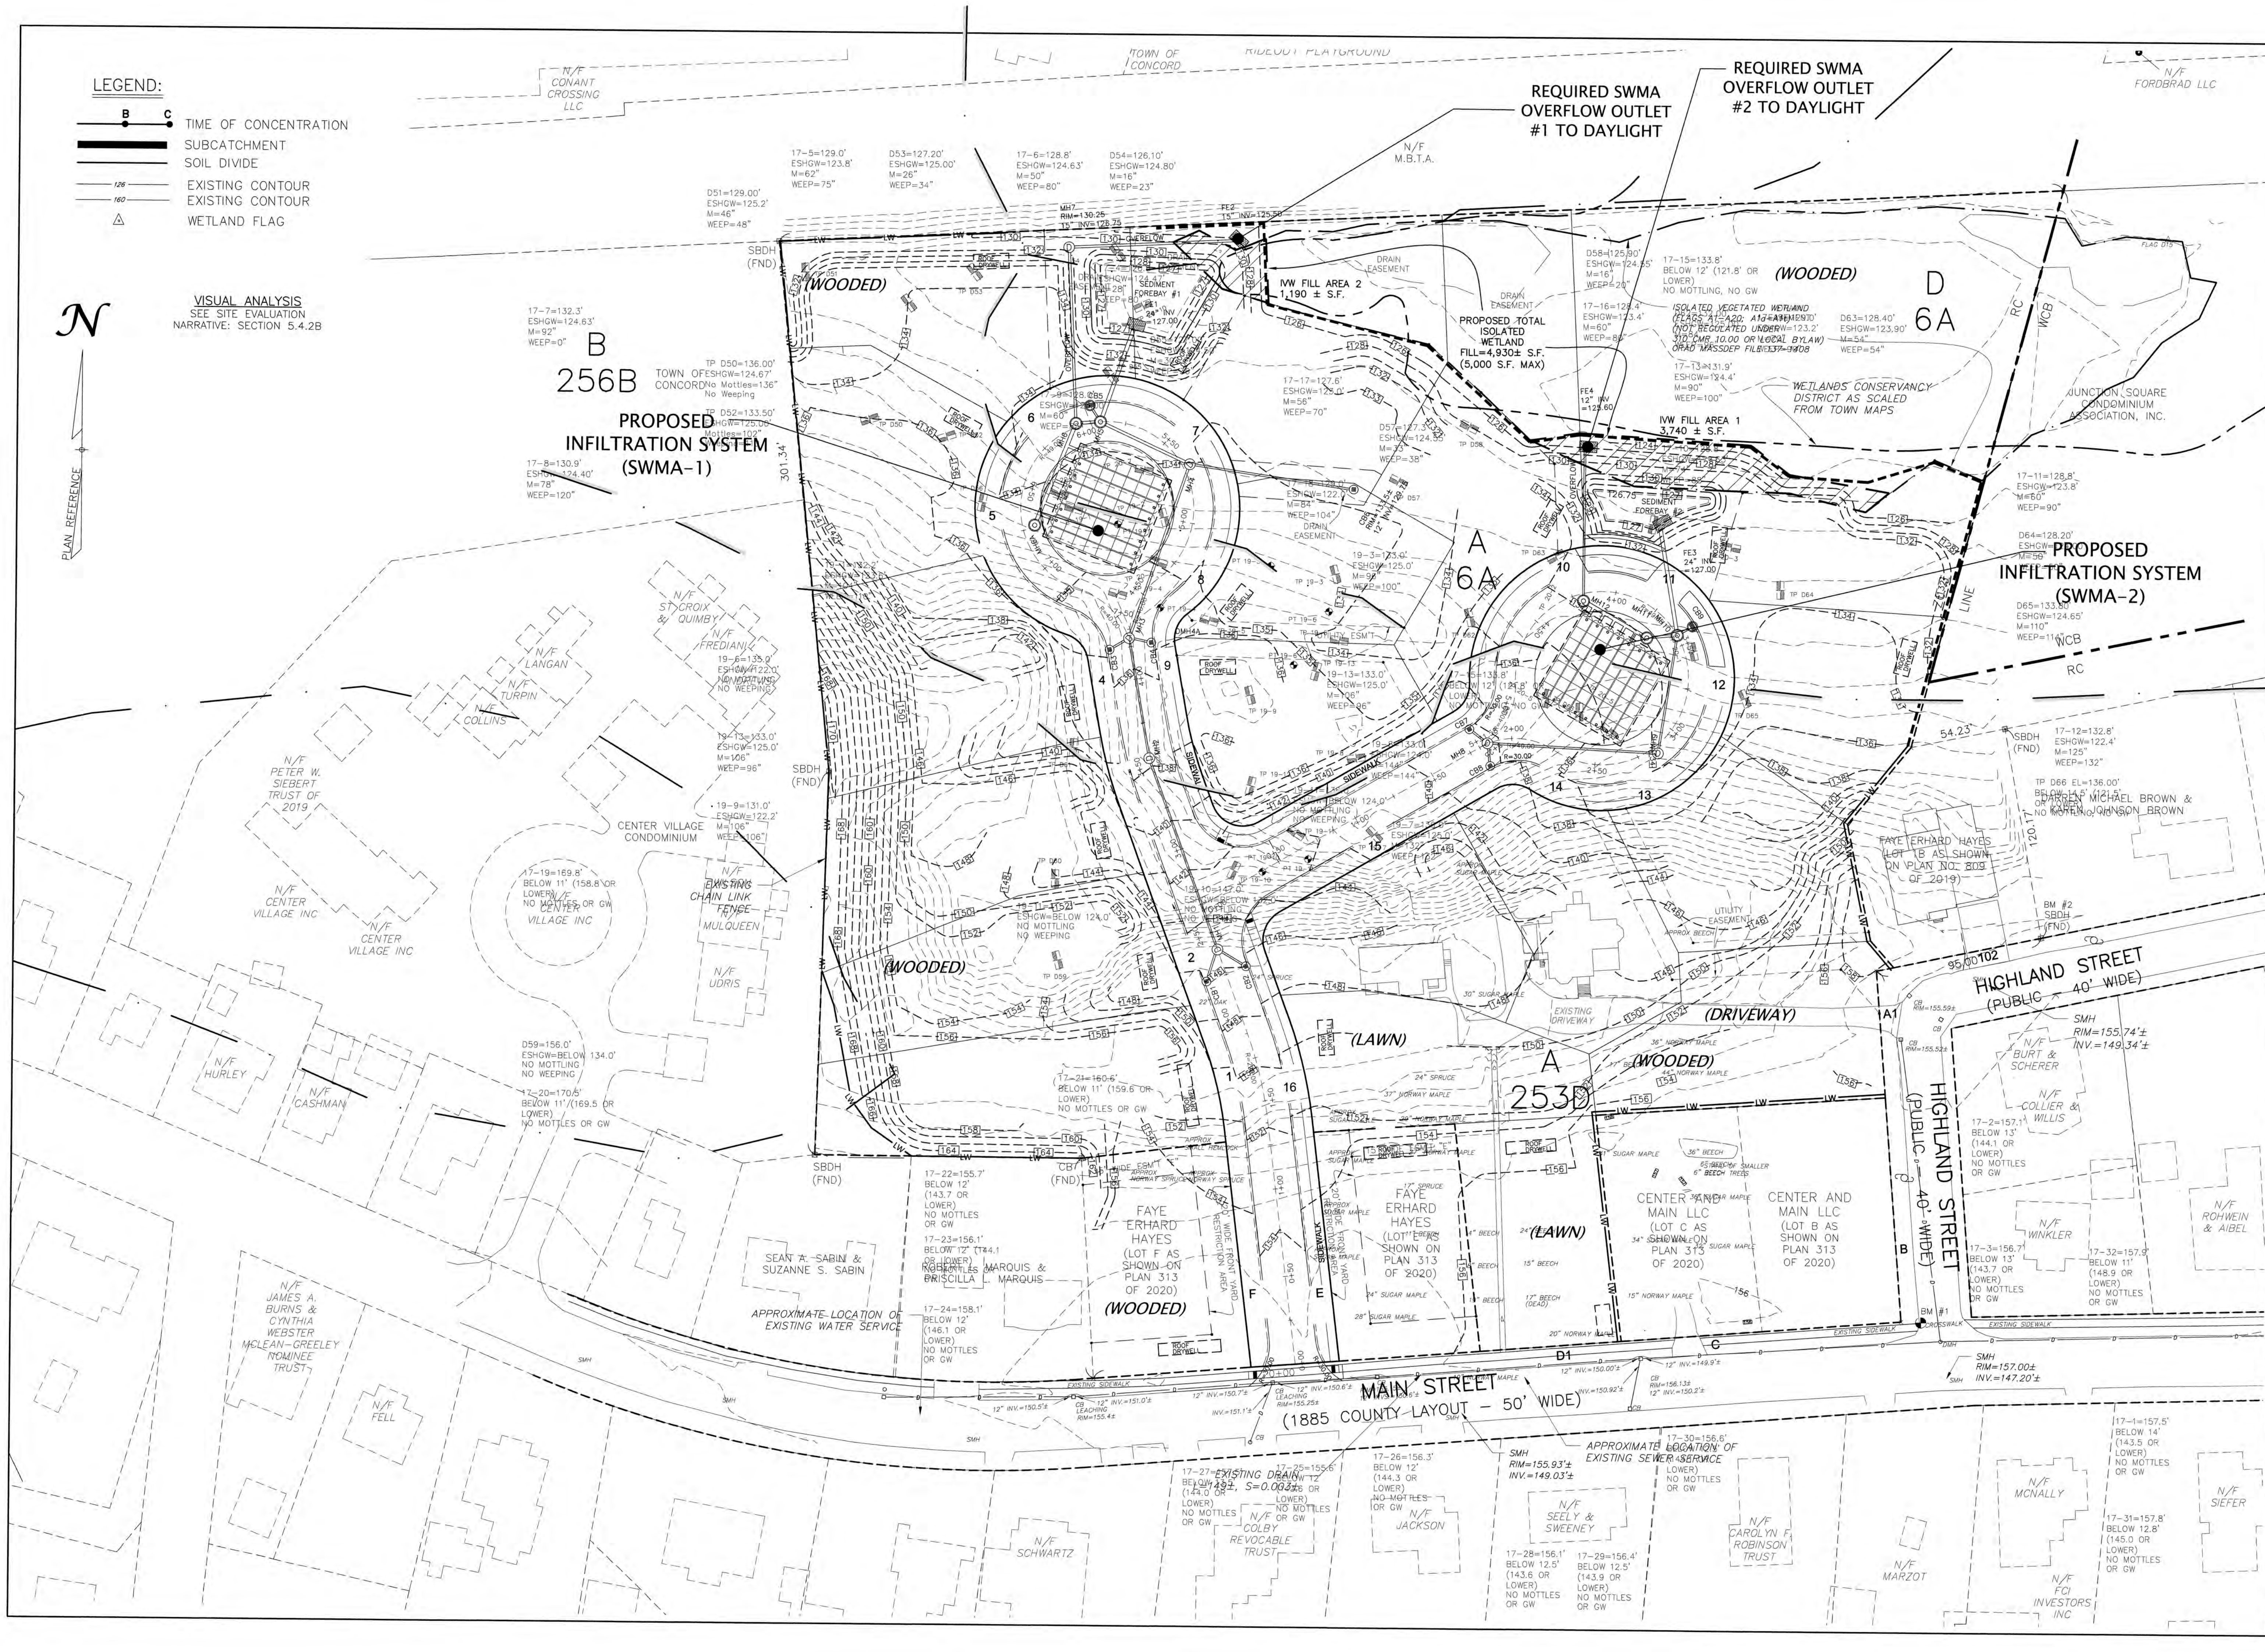


**LEGEND:**

- TIME OF CONCENTRATION
- SUBCATCHMENT
- SOIL DIVIDE
- EXISTING CONTOUR 126
- EXISTING CONTOUR 160
- WETLAND FLAG

**VISUAL ANALYSIS**  
SEE SITE EVALUATION  
NARRATIVE: SECTION 5.4.2B

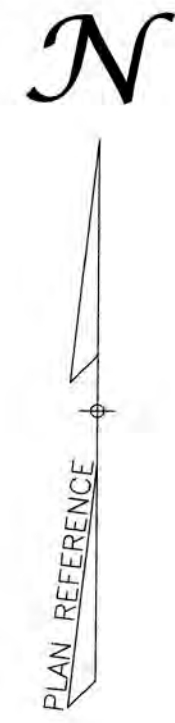

**OWNER:**  
Faye Erhard Hayes  
1450 Main Street  
Concord, MA 01742

**APPLICANT:**  
Syms Development & Permitting, LLC  
50 Dodge Street, Suite 202  
Beverly, MA 01915

**DESIGNED BY:** RJH  
**DRAWN BY:** RJH  
**PROJECT MANAGER:** RJH  
**JOB FILE NUMBER:** CONC-0020  
**DRAWING FILE FOLDER:** MAIN0020

Drawing Issued for Review Only  
 Drawing Issued for Permit  
 Drawing Issued for Construction



**SITE EVALUATION PLAN**  
**CENTER & MAIN**  
1440 MAIN STREET, CONCORD, MA

|   |
|---|
| 6 |
| 5 |
| 4 |
| 3 |
| 2 |
| 1 |

**SCALE:** 1"=40'

**JULY 16, 2020**

**SHEET 1 OF 1**