


SECTION 1 PROFILE:


SCALE: 1" = 40' H.
1" = 8' V.

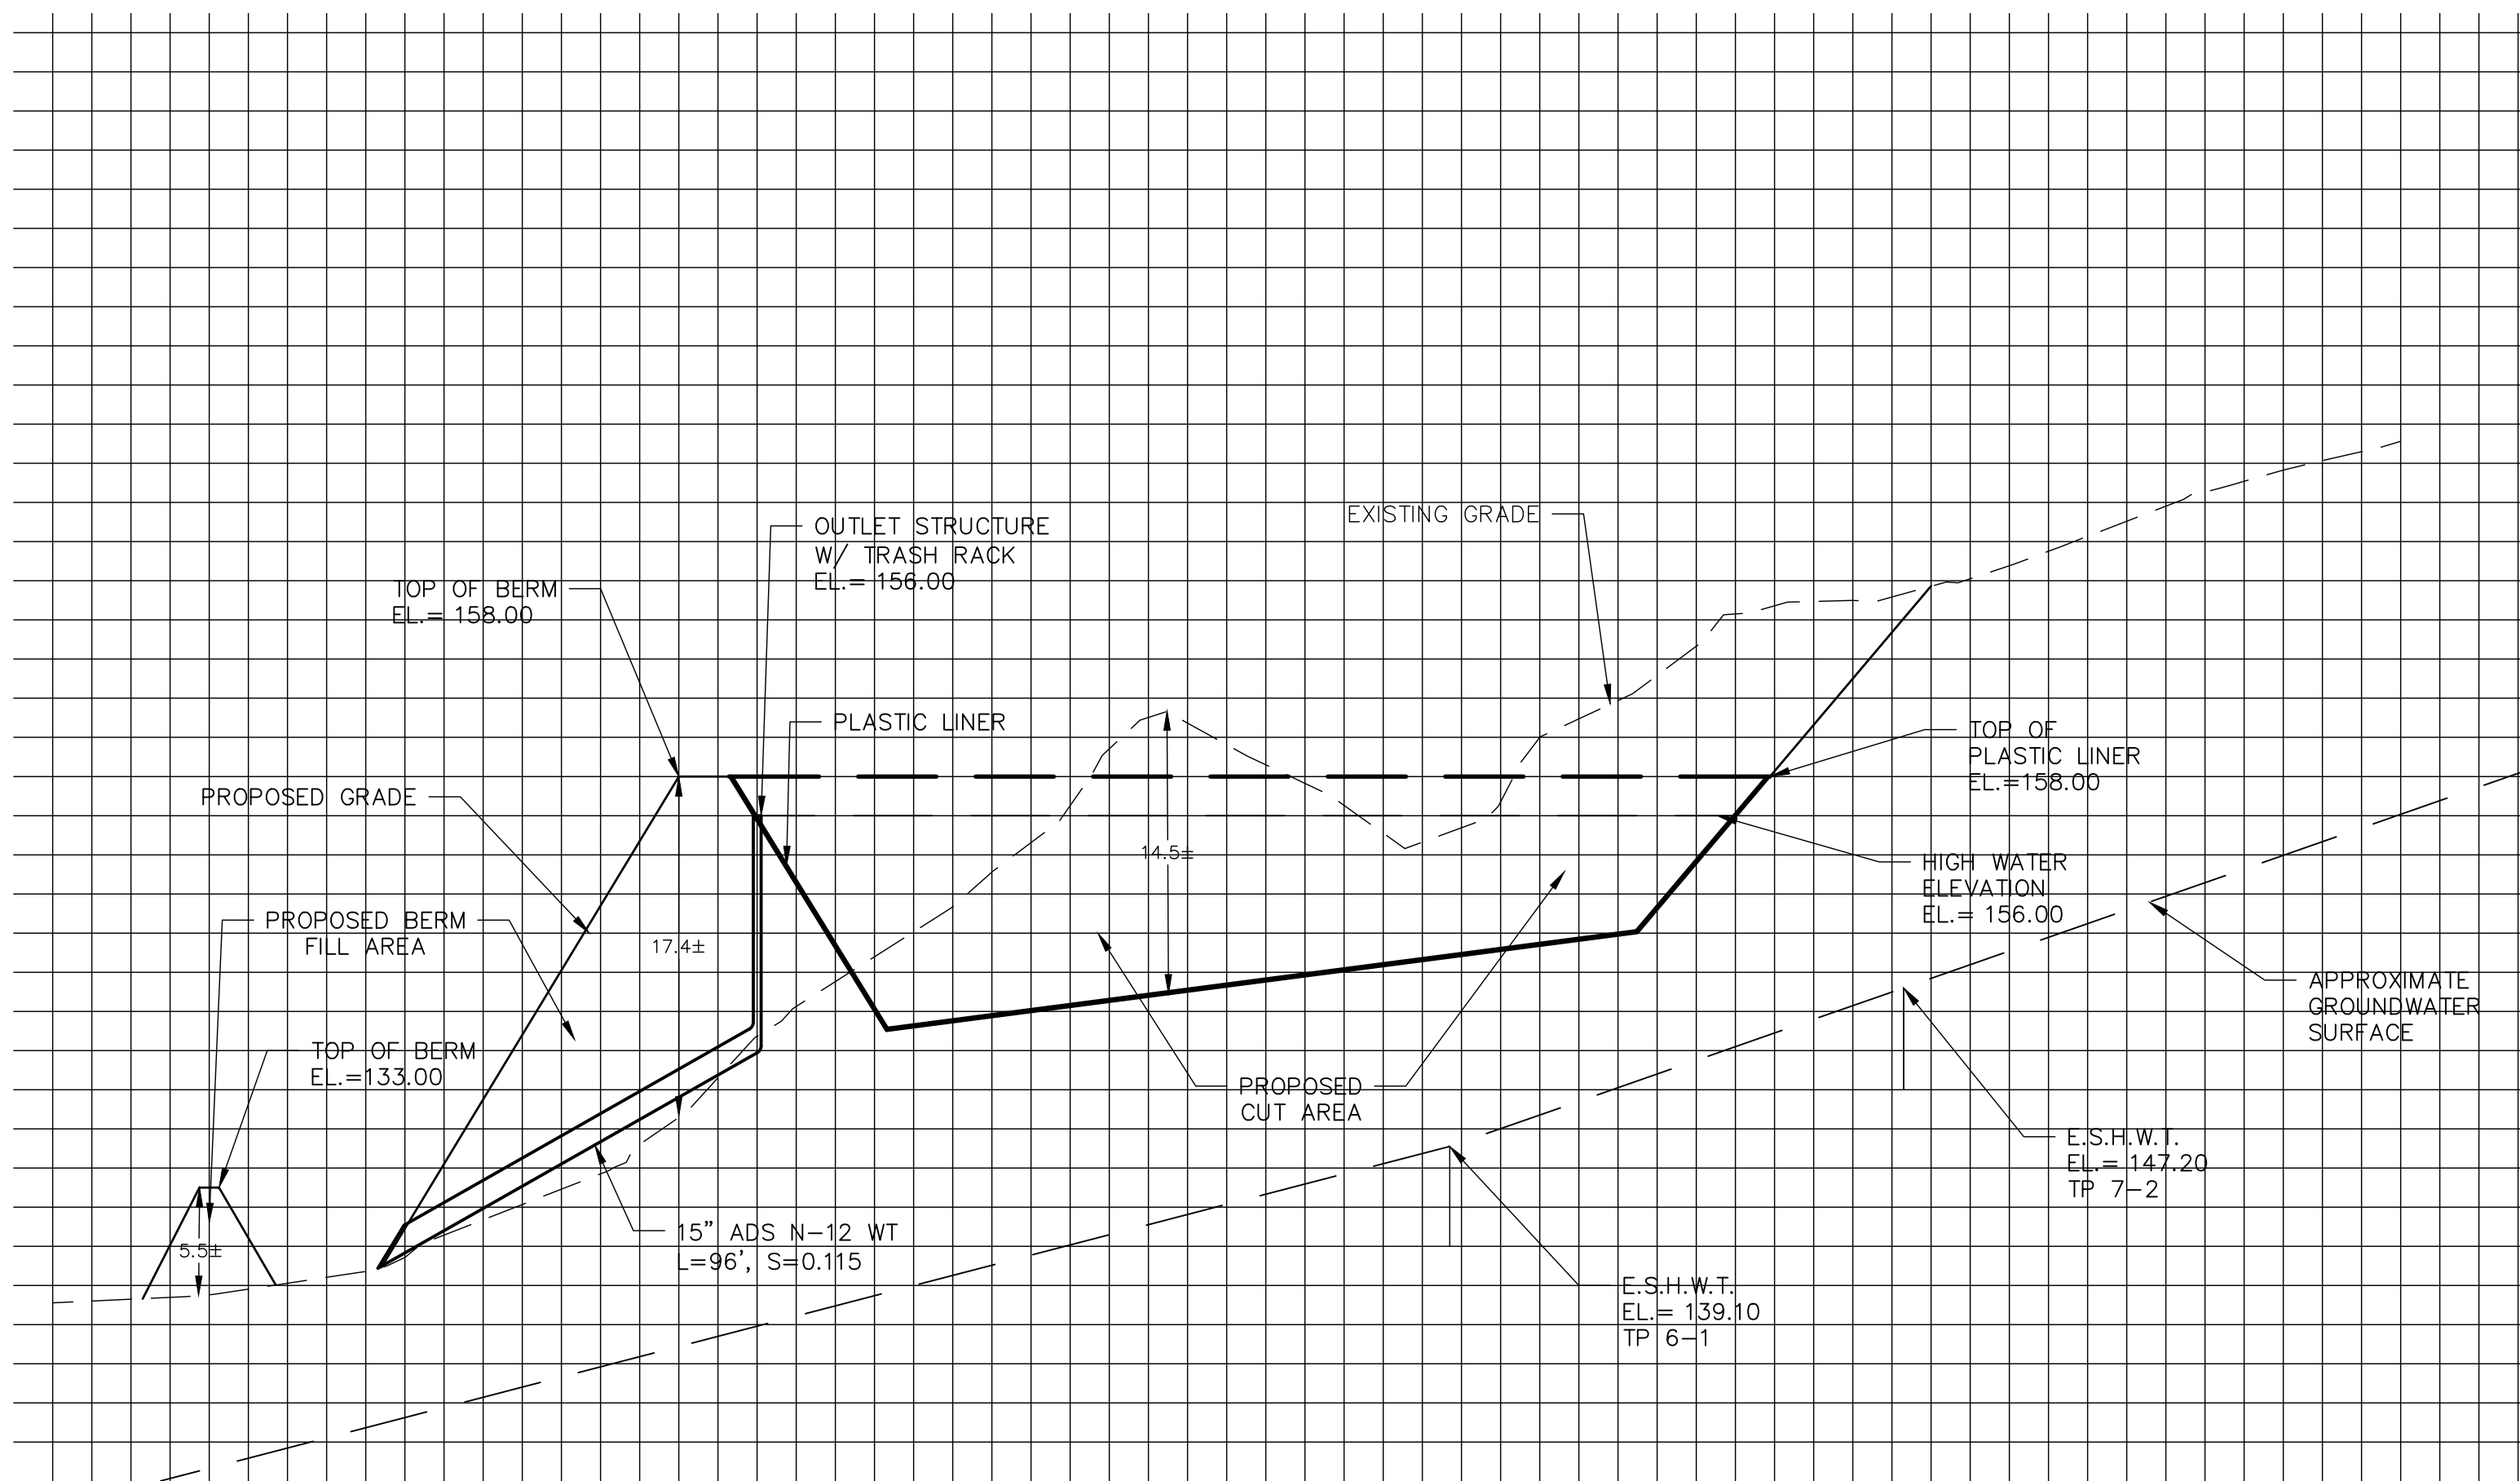

OUTLET STRUCTURE PROFILE (SECTION 1)


SECTION 2 PROFILE:

SCALE: 1" = 40' H.
1" = 8' V.

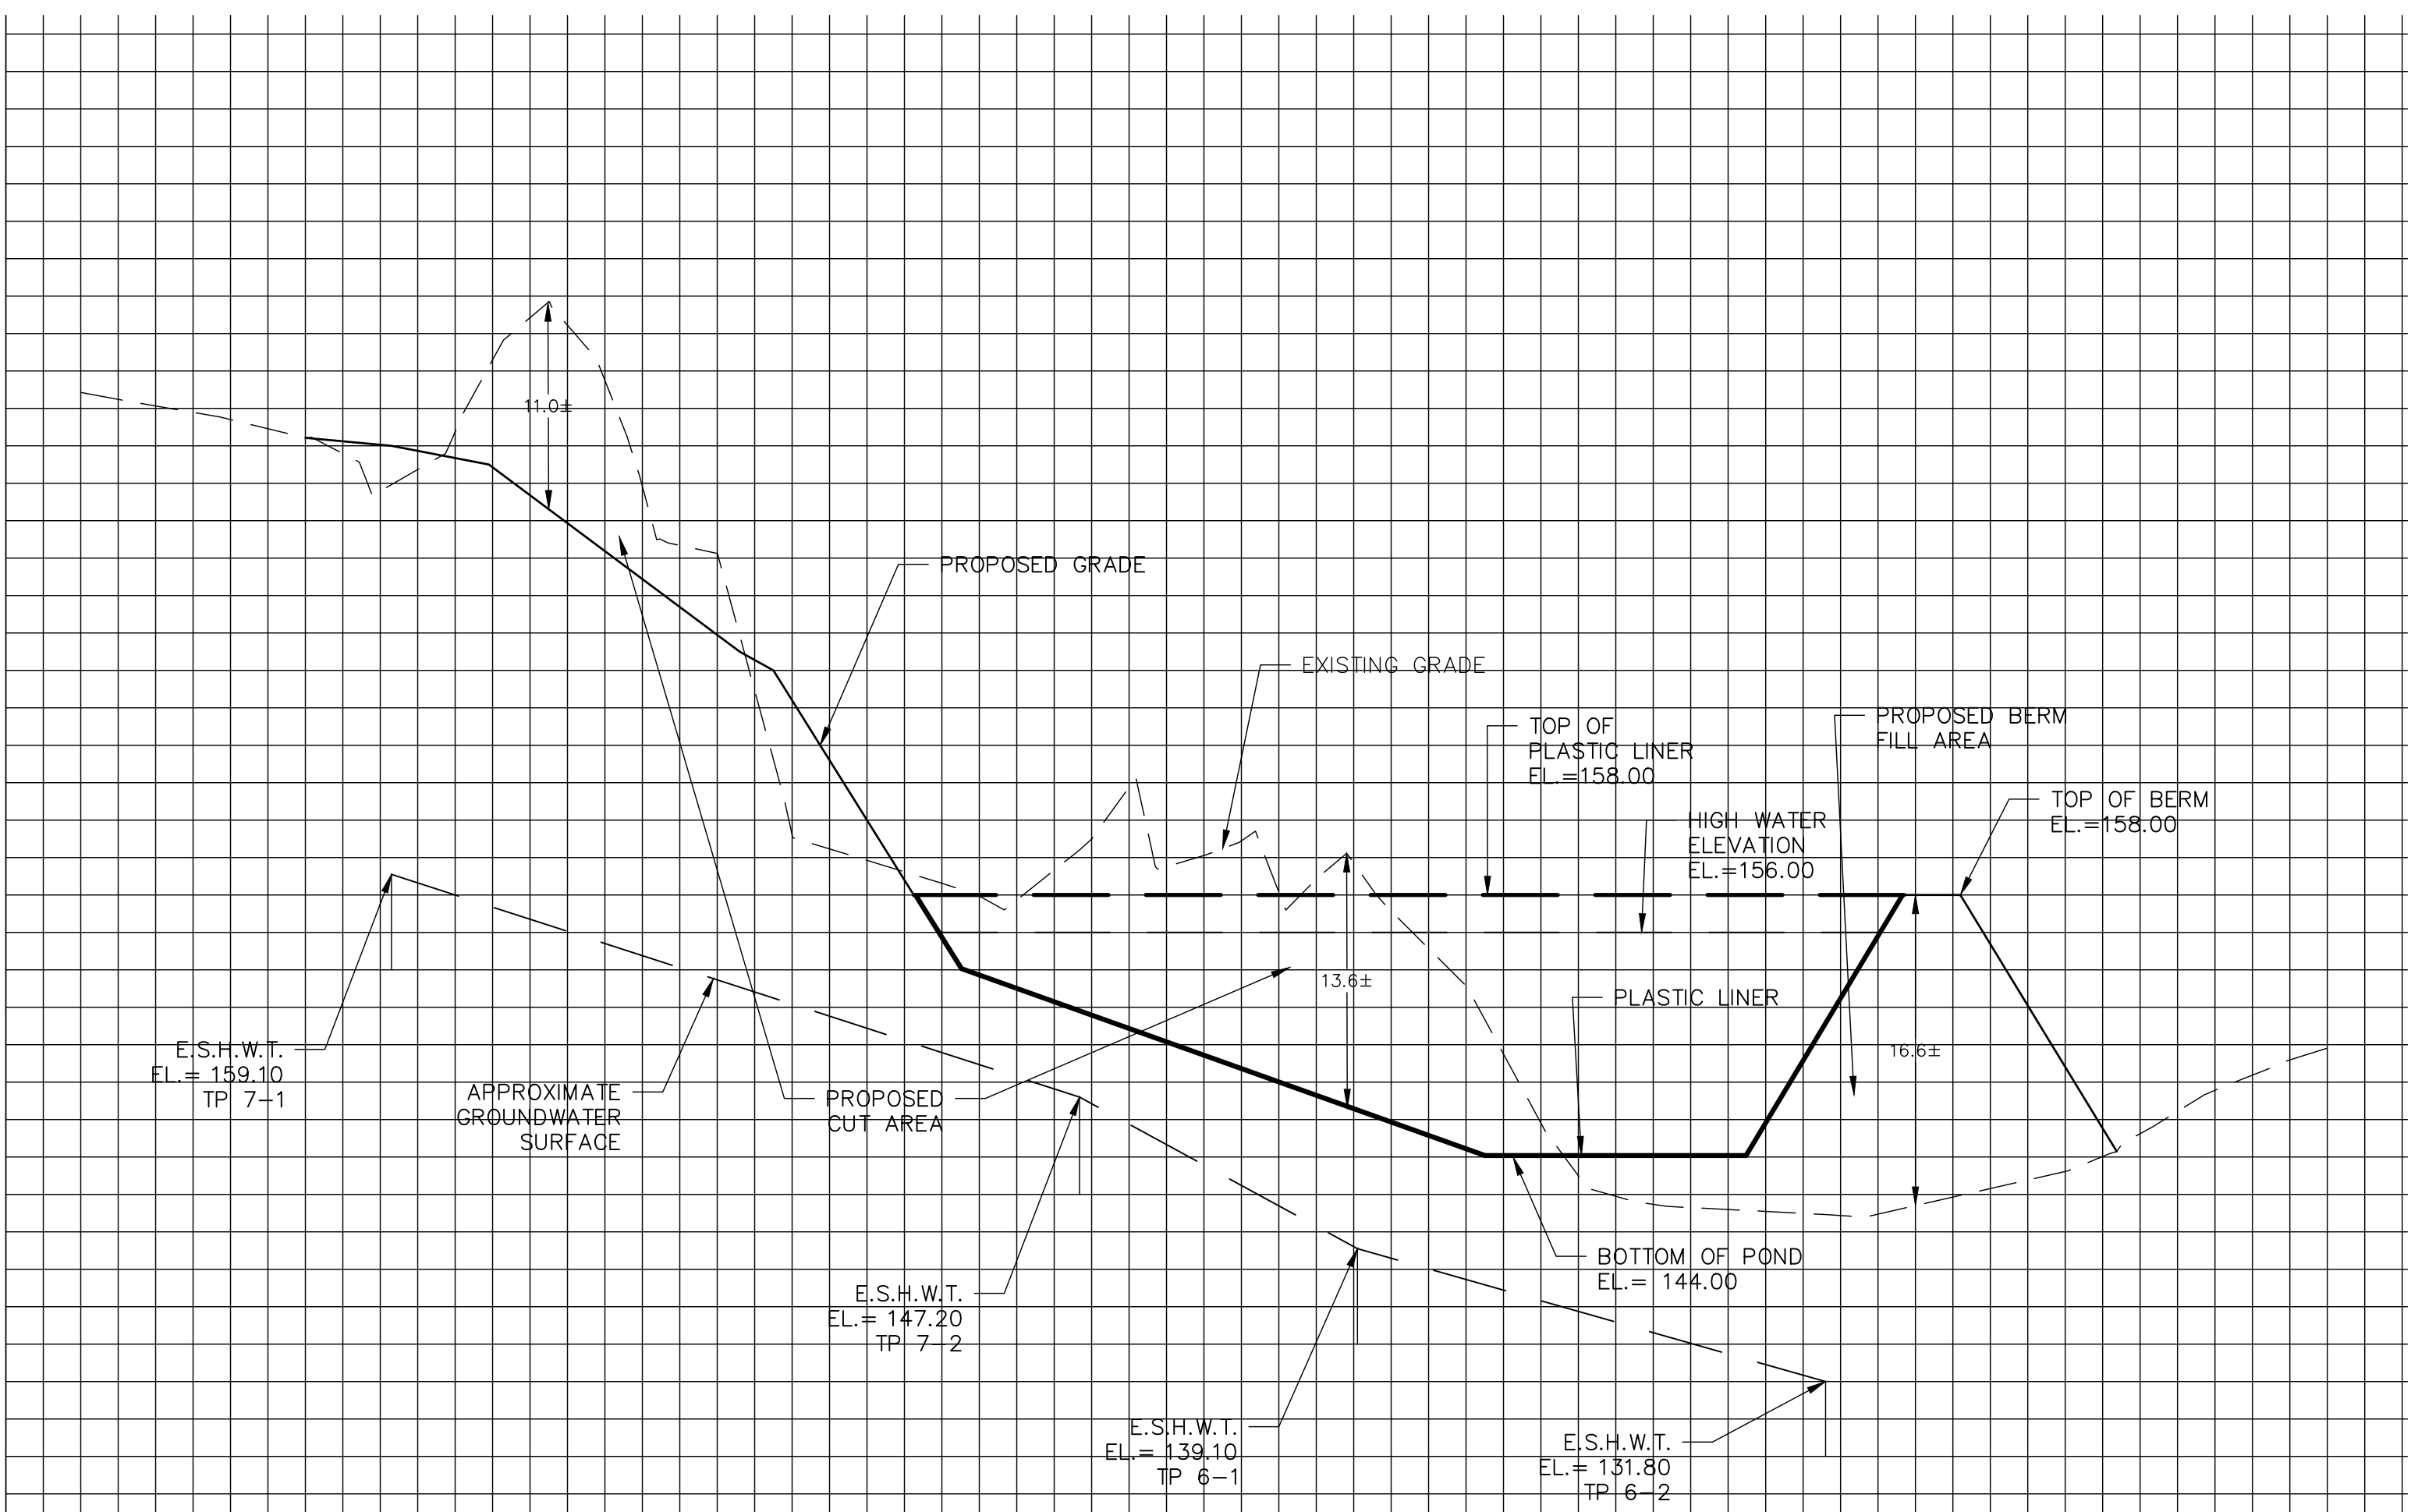

BOTTOM OF POND PROFILE (SECTION 2)

CROSS SECTIONS: SCALE: 1" = 40'

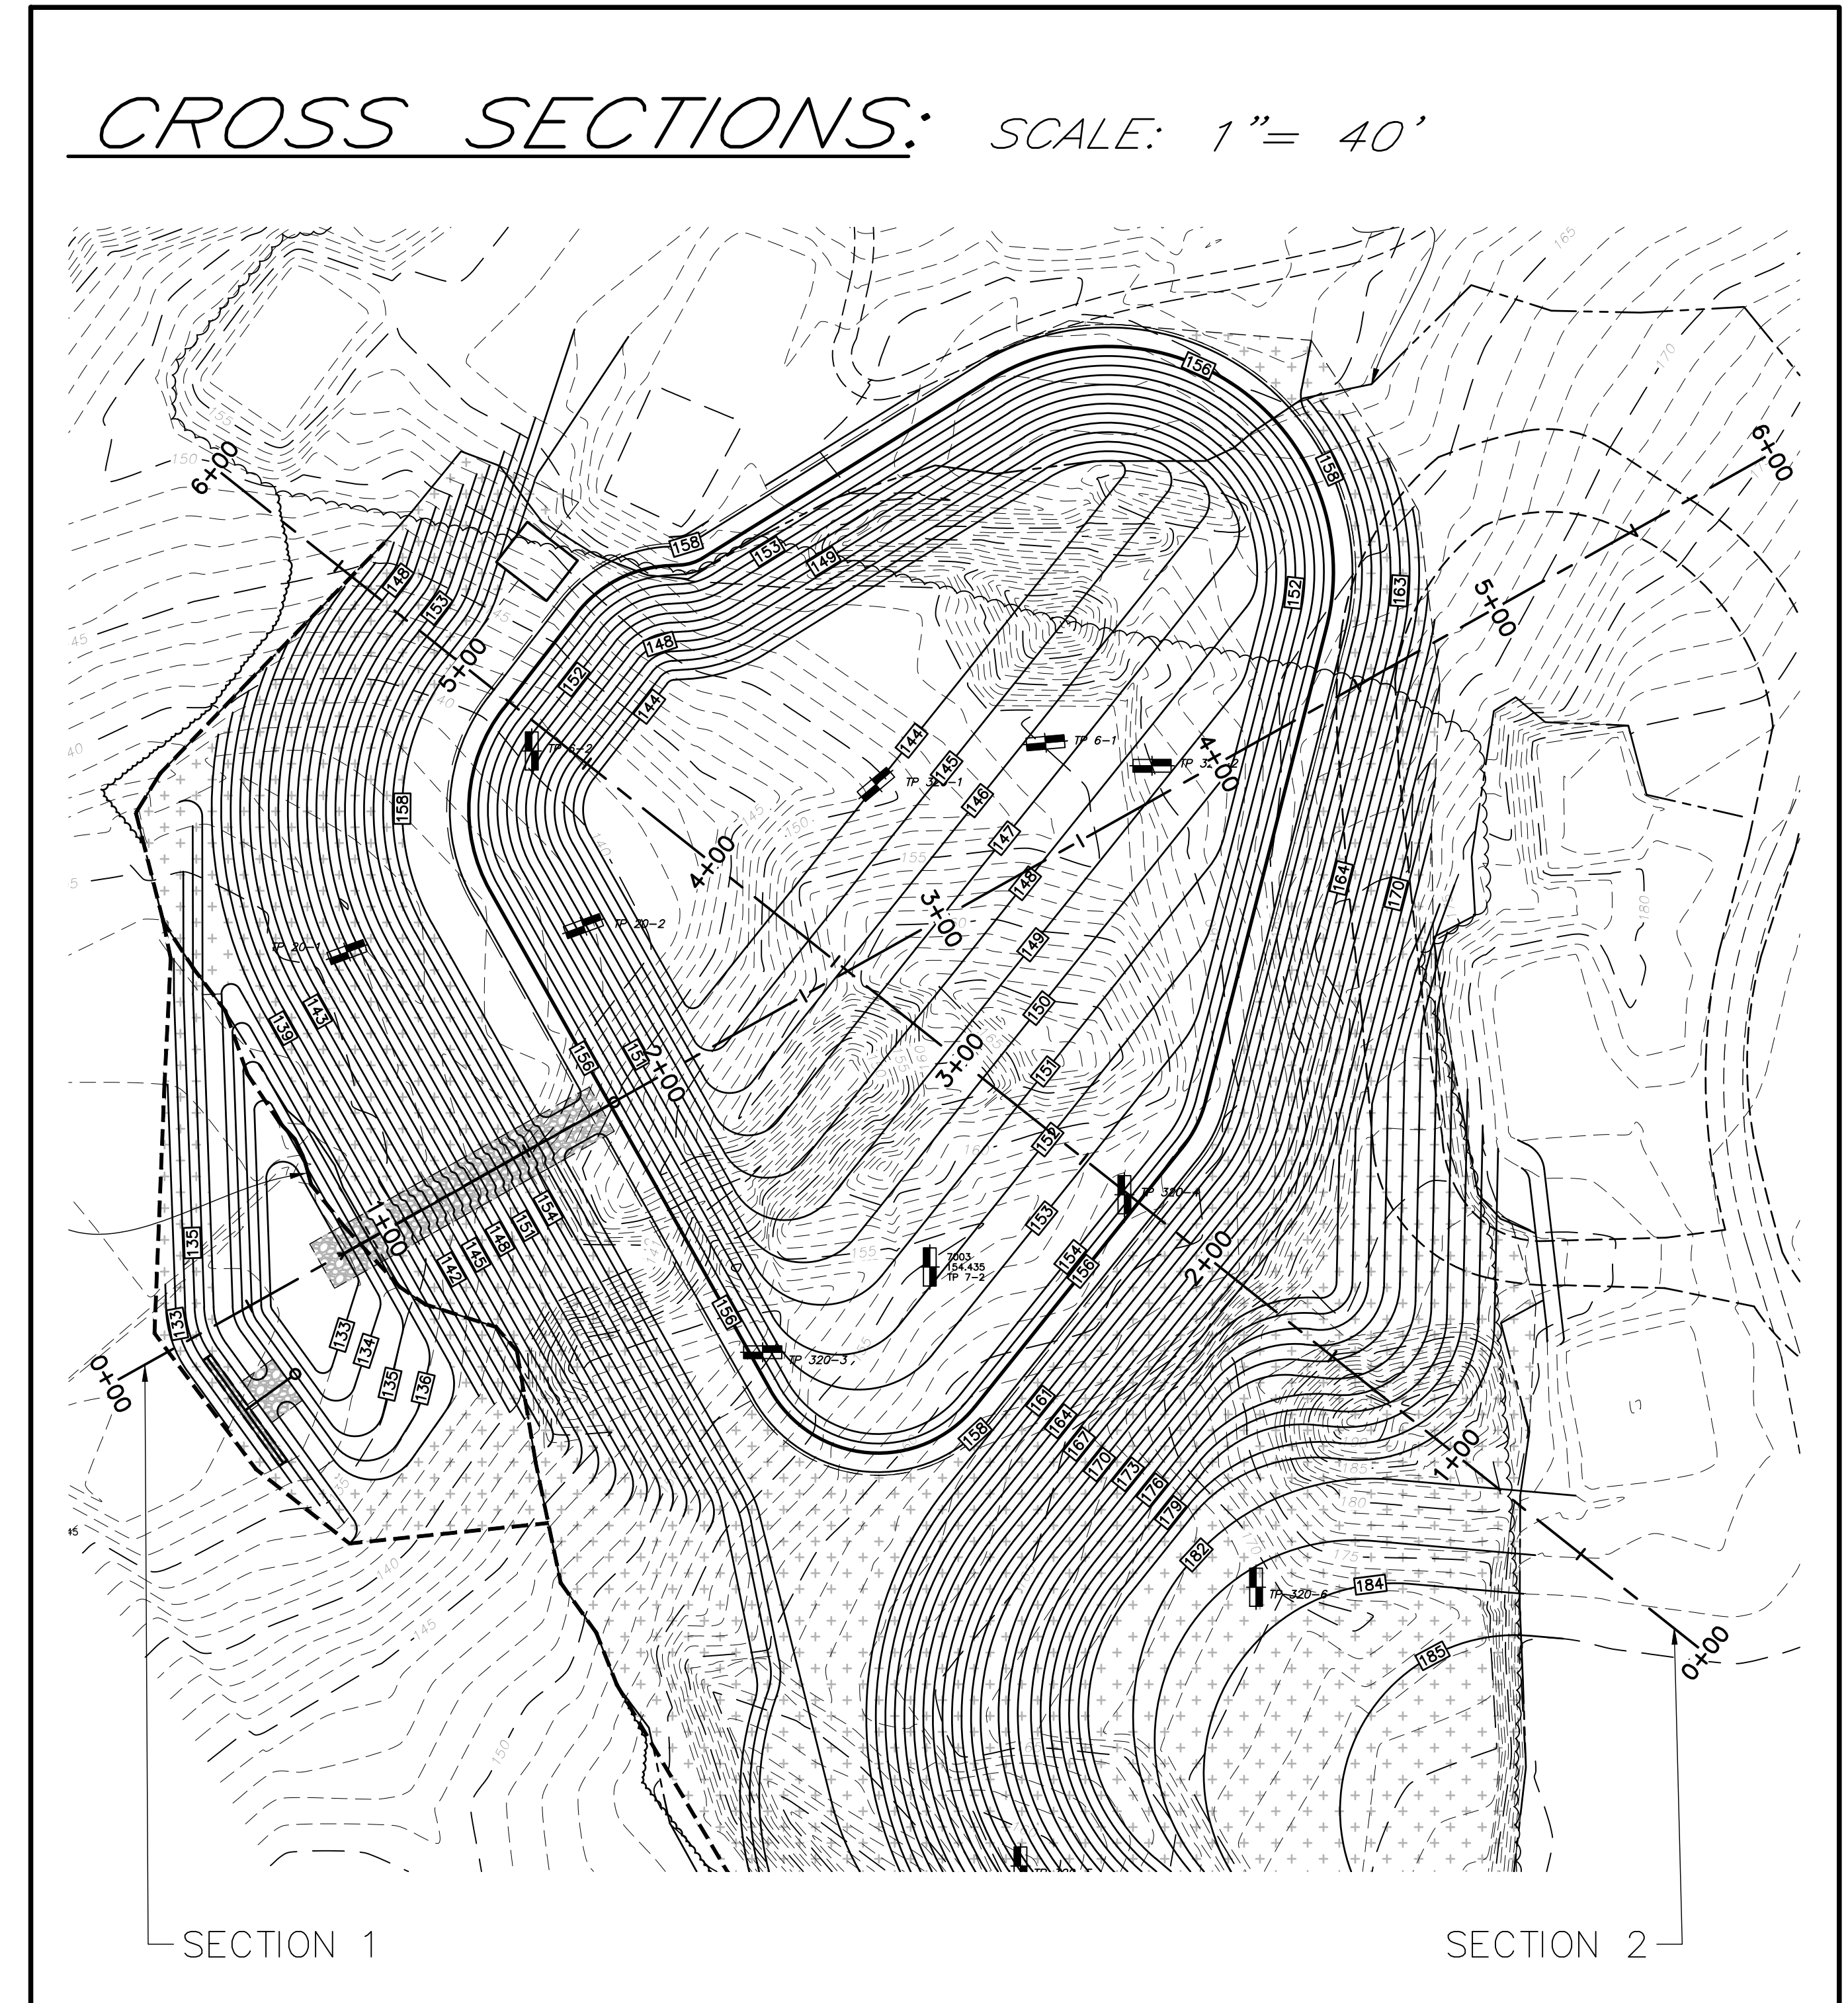

IRRIGATION POND PROFILE SKETCH
IN
CONCORD, MASSACHUSETTS
(MIDDLESEX COUNTY)

FOR: CONCORD COUNTRY CLUB
SCALE: 1"=40' JANUARY 15, 2021

STAMSKI AND McNARY, INC.
1000 MAIN STREET ACTON, MASSACHUSETTS
ENGINEERING - PLANNING - SURVEYING

